


General Notes

# Unit Location Map


No.	Revision/Issue	Date

**Firm Name and Address**  
 Sumter County Public Works  
 319 E Anderson Ave  
 Bushnell, FL 33513



**Project Name and Address**  
 Pavement Preservation  
 Villages District's 2 & 3  
 Sumter County, Florida

<b>Project</b> Preservation	<b>Sheet</b> 00
<b>Date</b> 4/26/2017	
<b>Scale</b> 1" = 750'-0"	

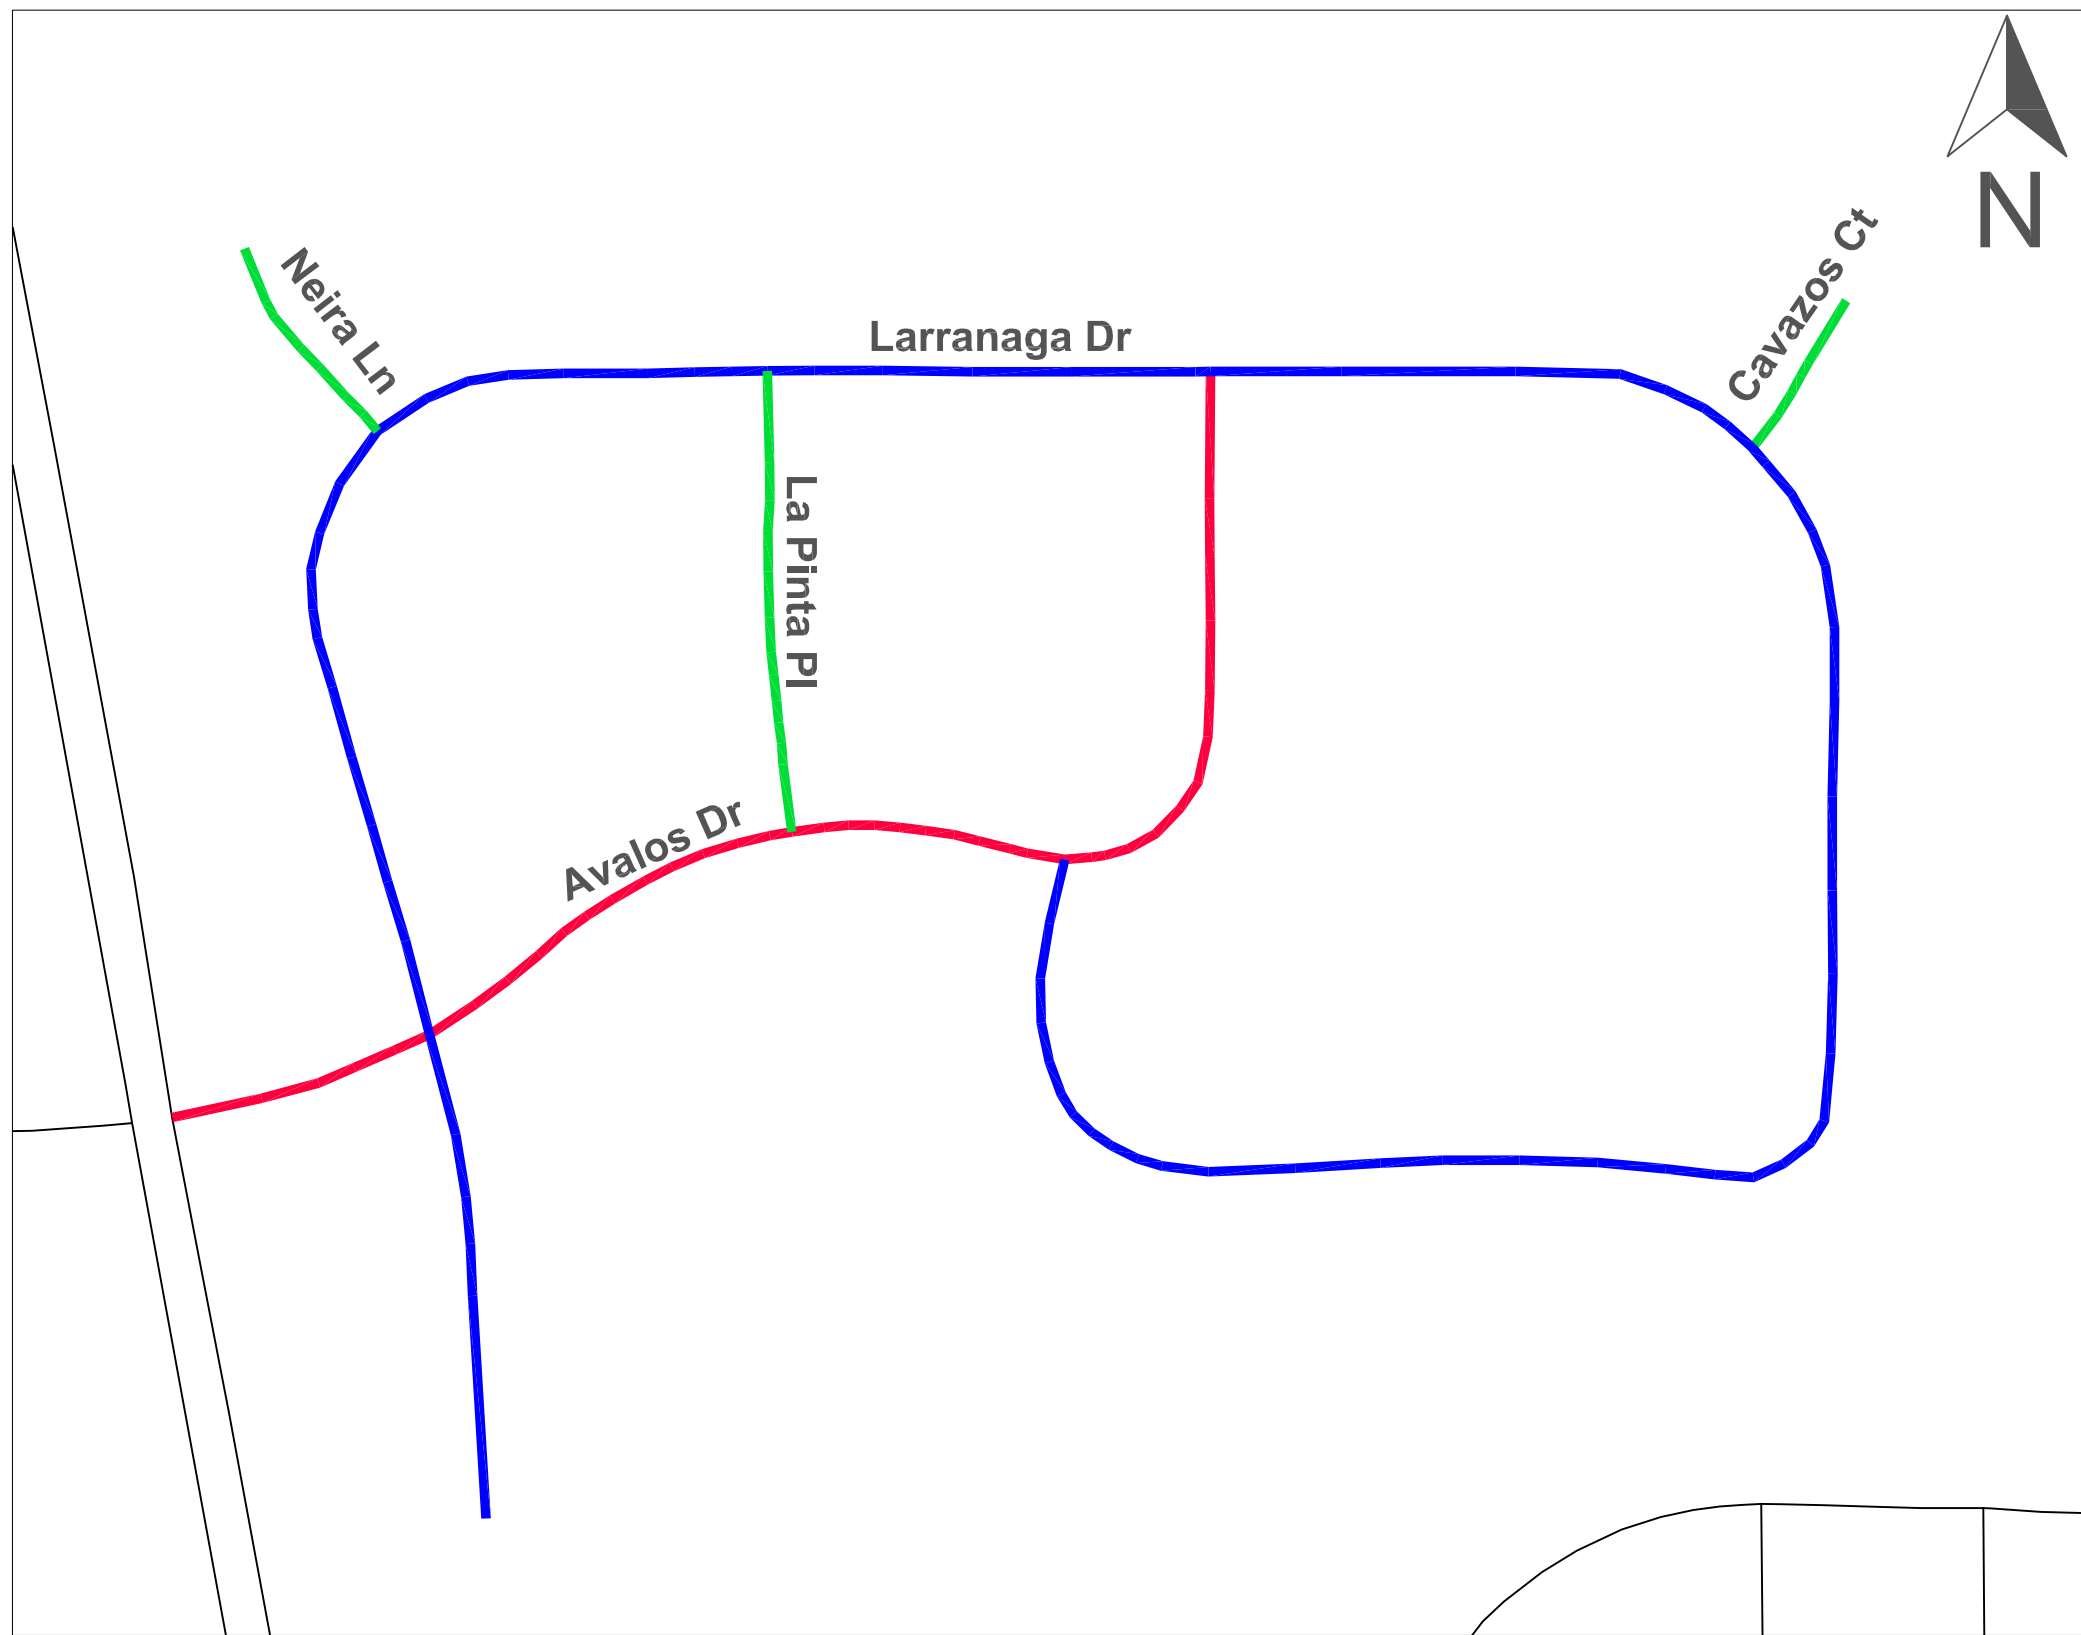


General Notes

Unit 1


No.	Revision/Issue	Date

**Firm Name and Address**  
 Sumter County Public Works  
 319 E Anderson Ave  
 Bushnell, FL 33513



**Project Name and Address**  
 Pavement Preservation  
 Villages District's 2 & 3  
 Sumter County, Florida

<b>Project</b> Preservation	<b>Sheet</b> 01
<b>Date</b> 4/26/2017	
<b>Scale</b> 1" = 200'-0"	

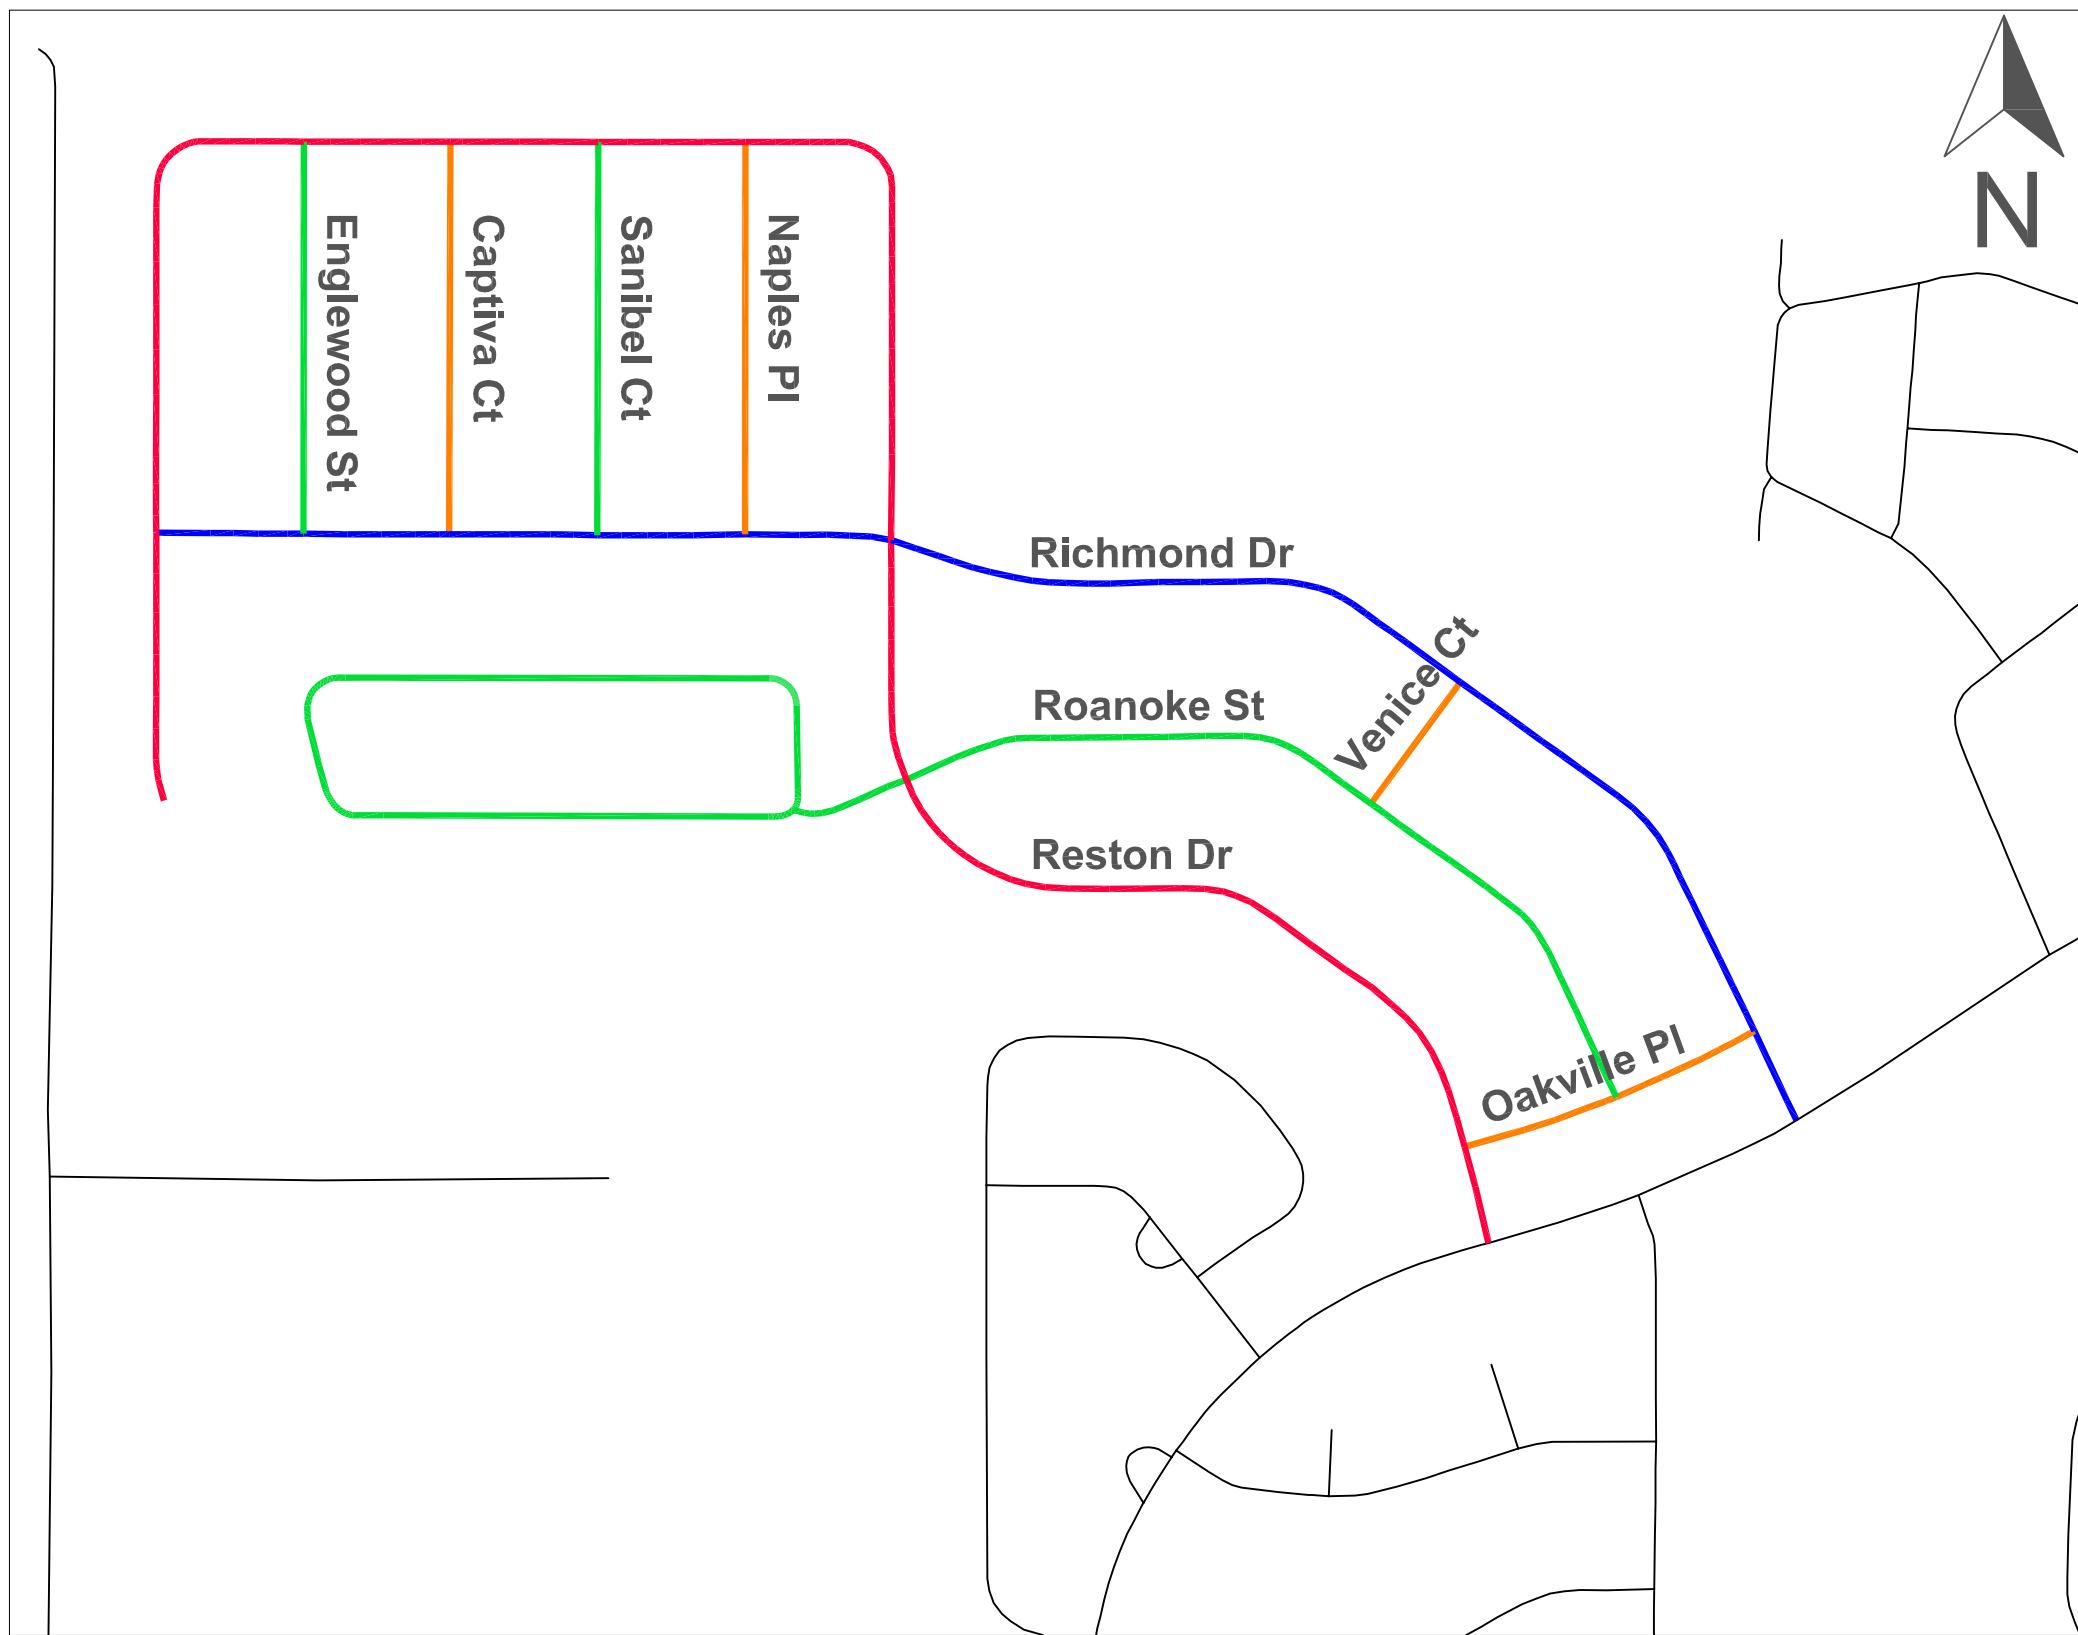


General Notes

Unit 2


No.	Revision/Issue	Date

**Firm Name and Address**  
 Sumter County Public Works  
 319 E Anderson Ave  
 Bushnell, FL 33513



**Project Name and Address**  
 Pavement Preservation  
 Villages District's 2 & 3  
 Sumter County, Florida

<b>Project</b> Preservation	<b>Sheet</b> 02
<b>Date</b> 4/26/2017	
<b>Scale</b> 1" = 300'-0"	

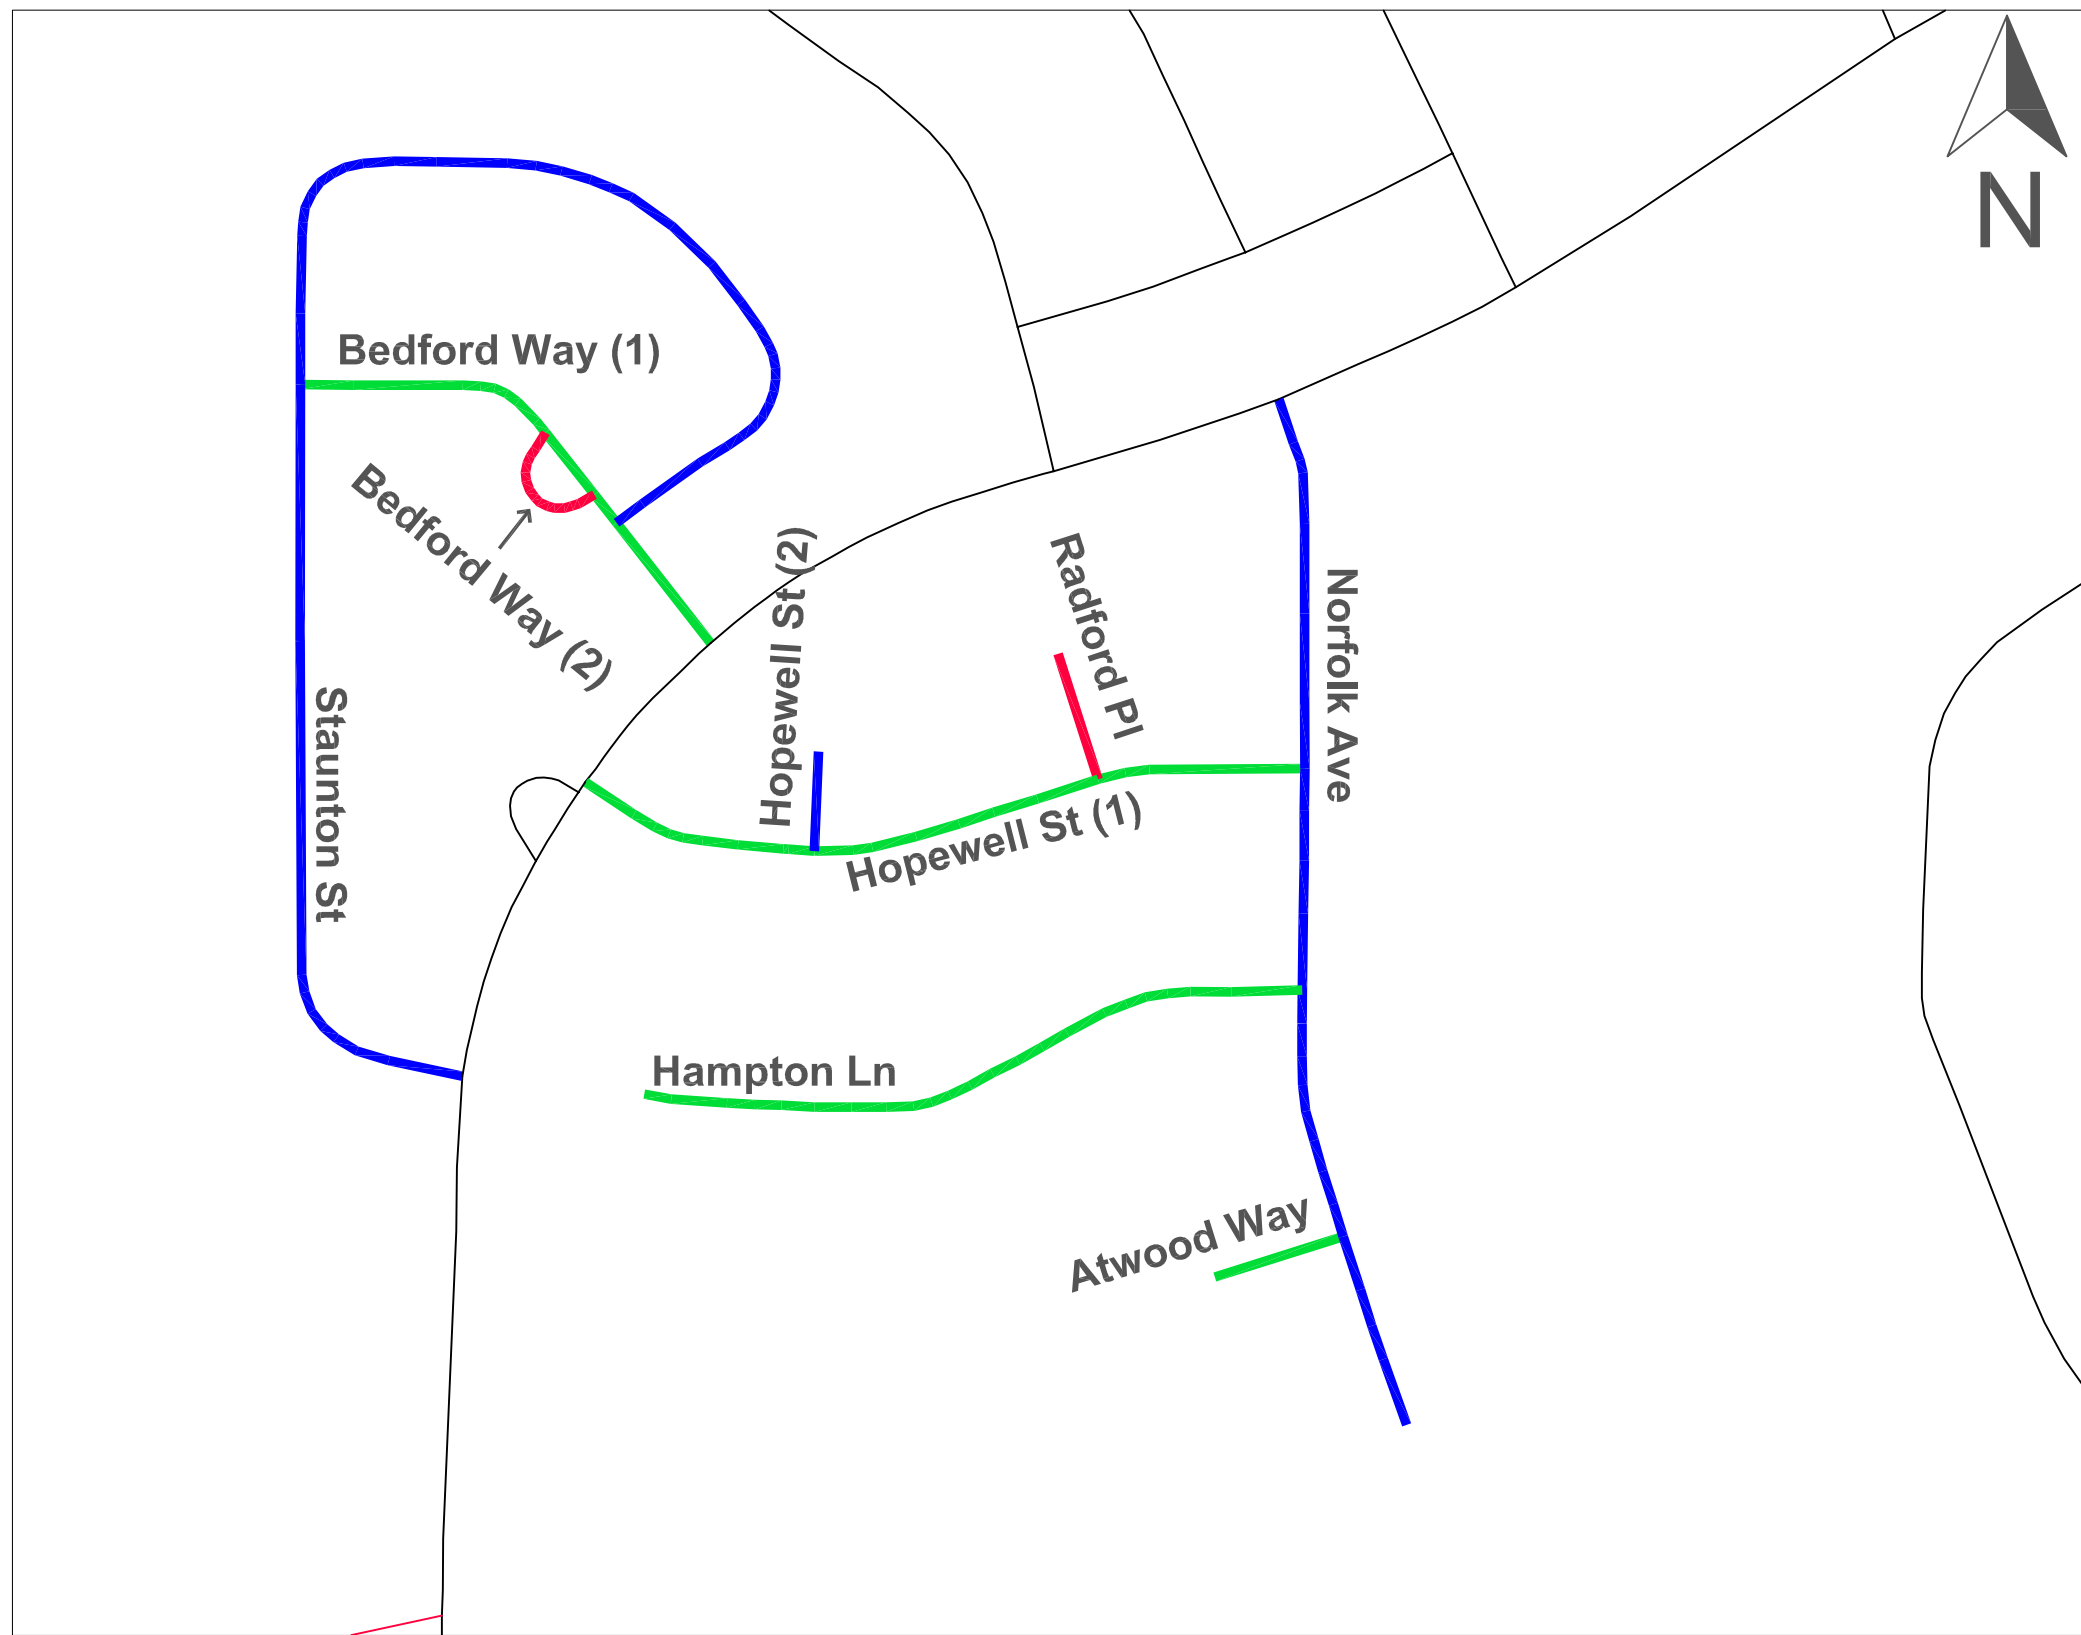


General Notes

Unit 3


No.	Revision/Issue	Date

**Firm Name and Address**  
 Sumter County Public Works  
 319 E Anderson Ave  
 Bushnell, FL 33513



**Project Name and Address**  
 Pavement Preservation  
 Villages District's 2 & 3  
 Sumter County, Florida

<b>Project</b> Preservation	<b>Sheet</b> 03
<b>Date</b> 4/26/2017	
<b>Scale</b> 1" = 200'-0"	

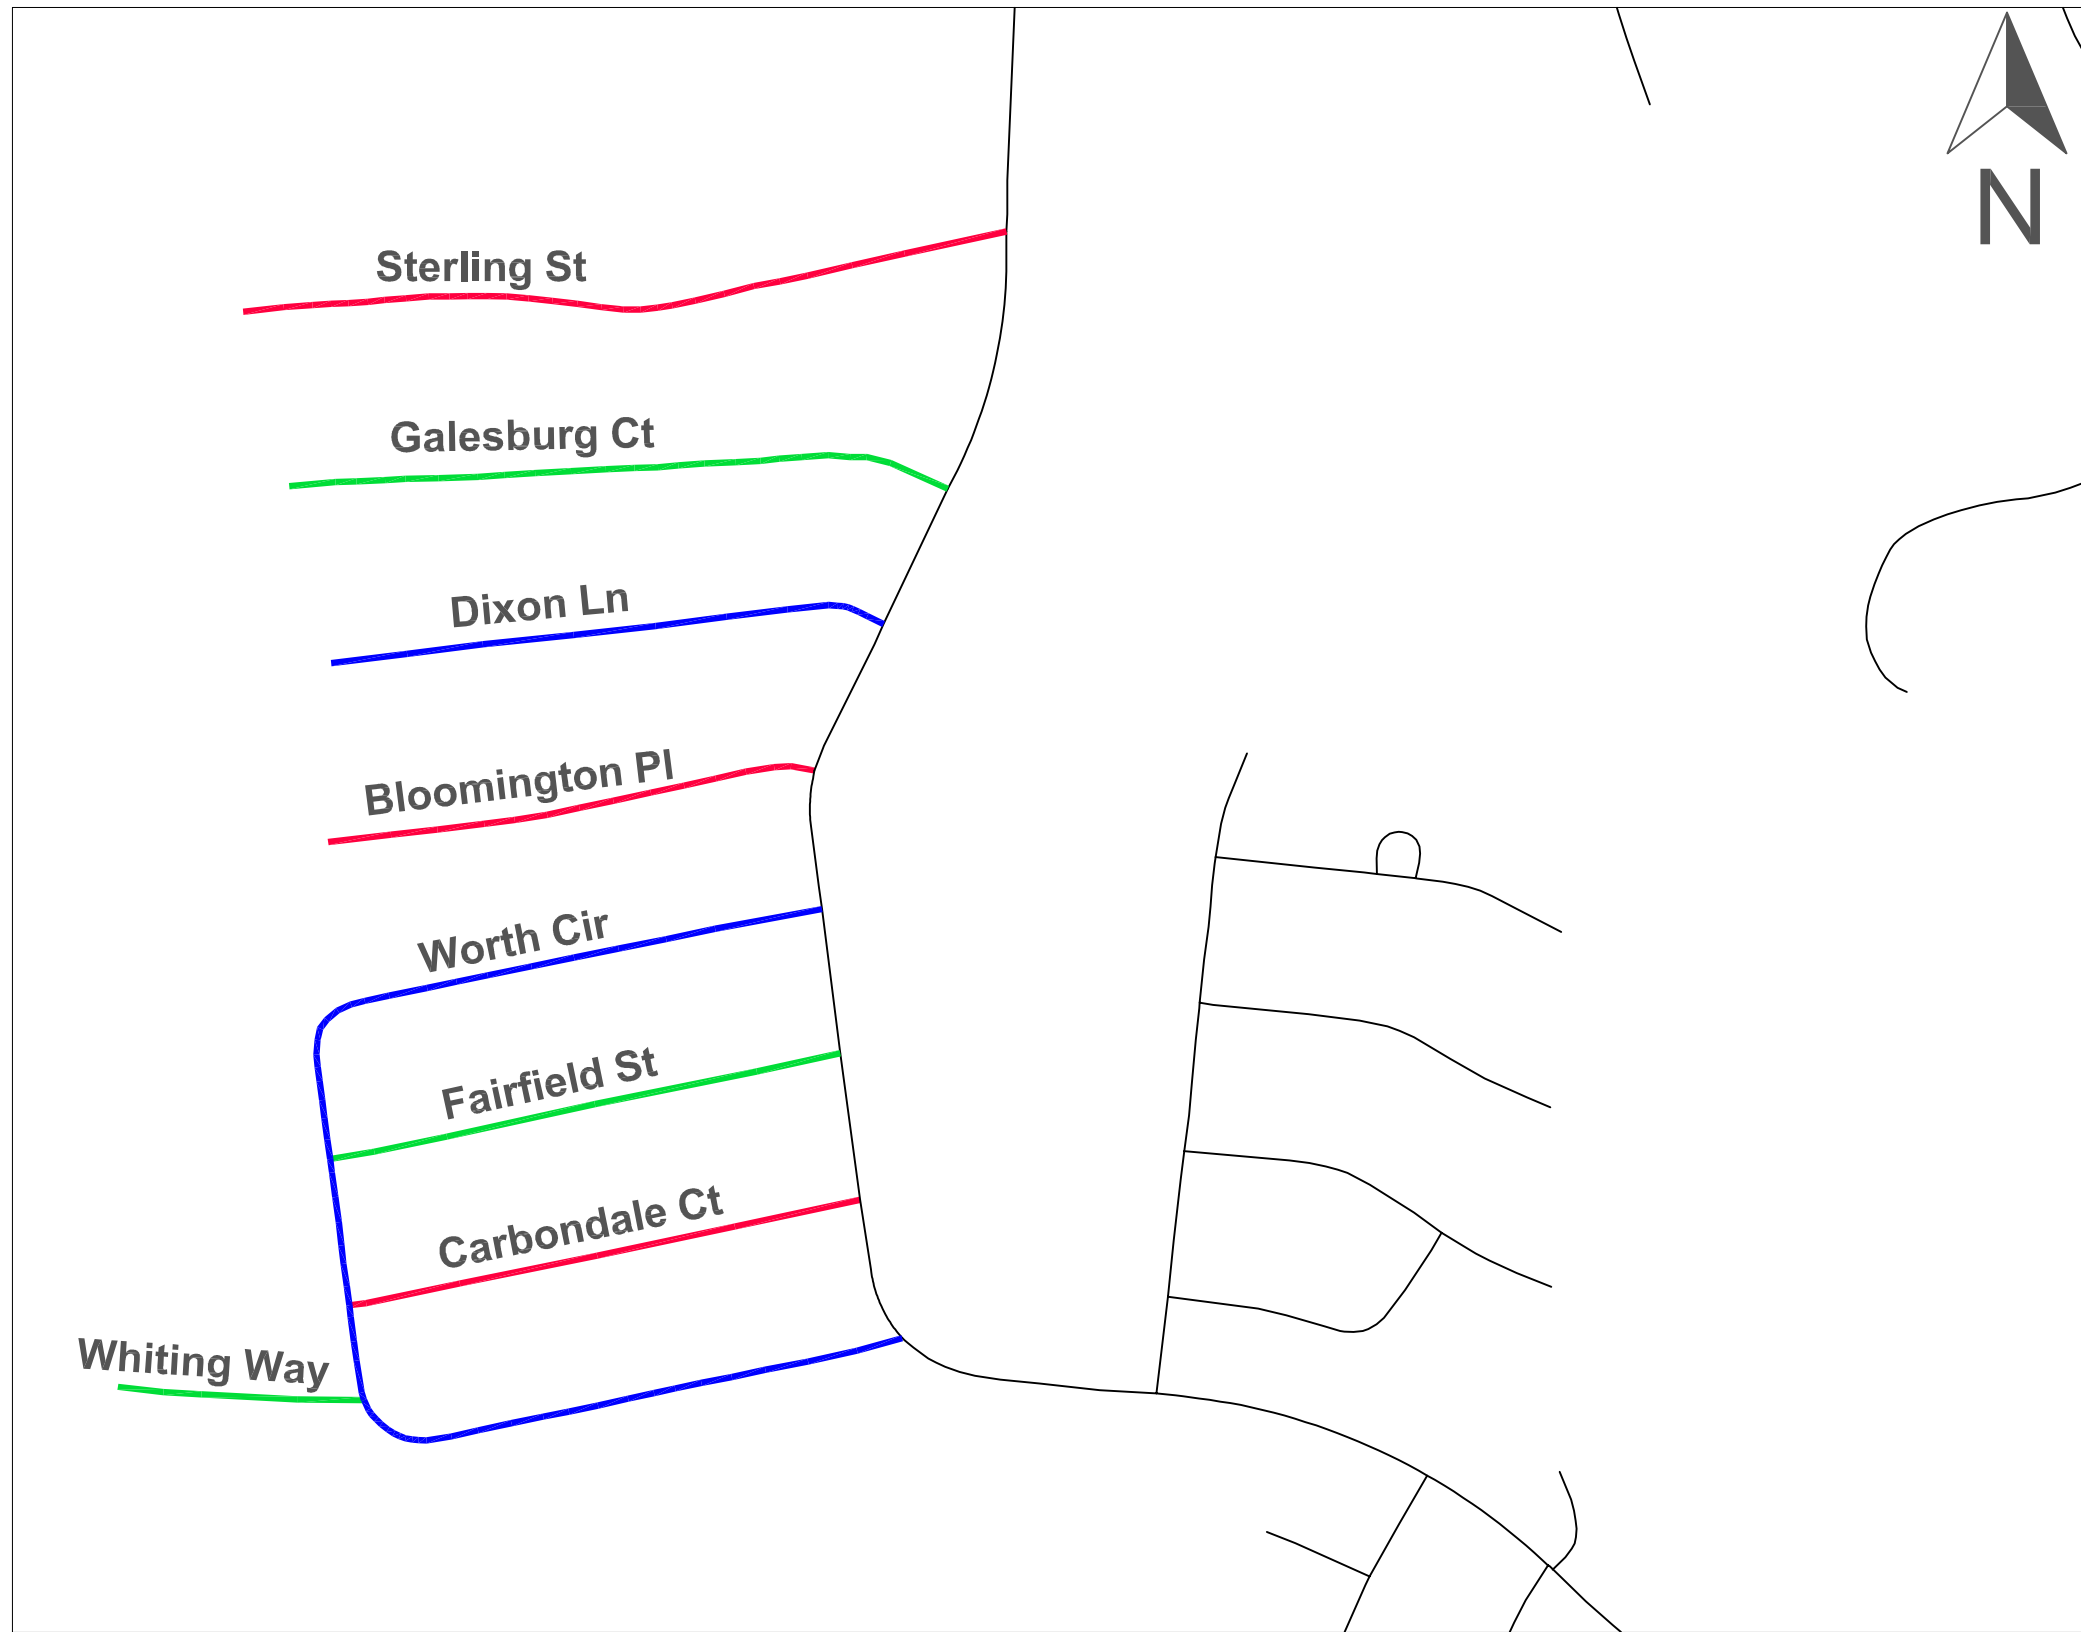


General Notes

Unit 4


No.	Revision/Issue	Date

**Firm Name and Address**  
 Sumter County Public Works  
 319 E Anderson Ave  
 Bushnell, FL 33513



**Project Name and Address**  
 Pavement Preservation  
 Villages District's 2 & 3  
 Sumter County, Florida

<b>Project</b> Preservation	<b>Sheet</b> 04
<b>Date</b> 4/26/2017	
<b>Scale</b> 1" = 300'-0"	

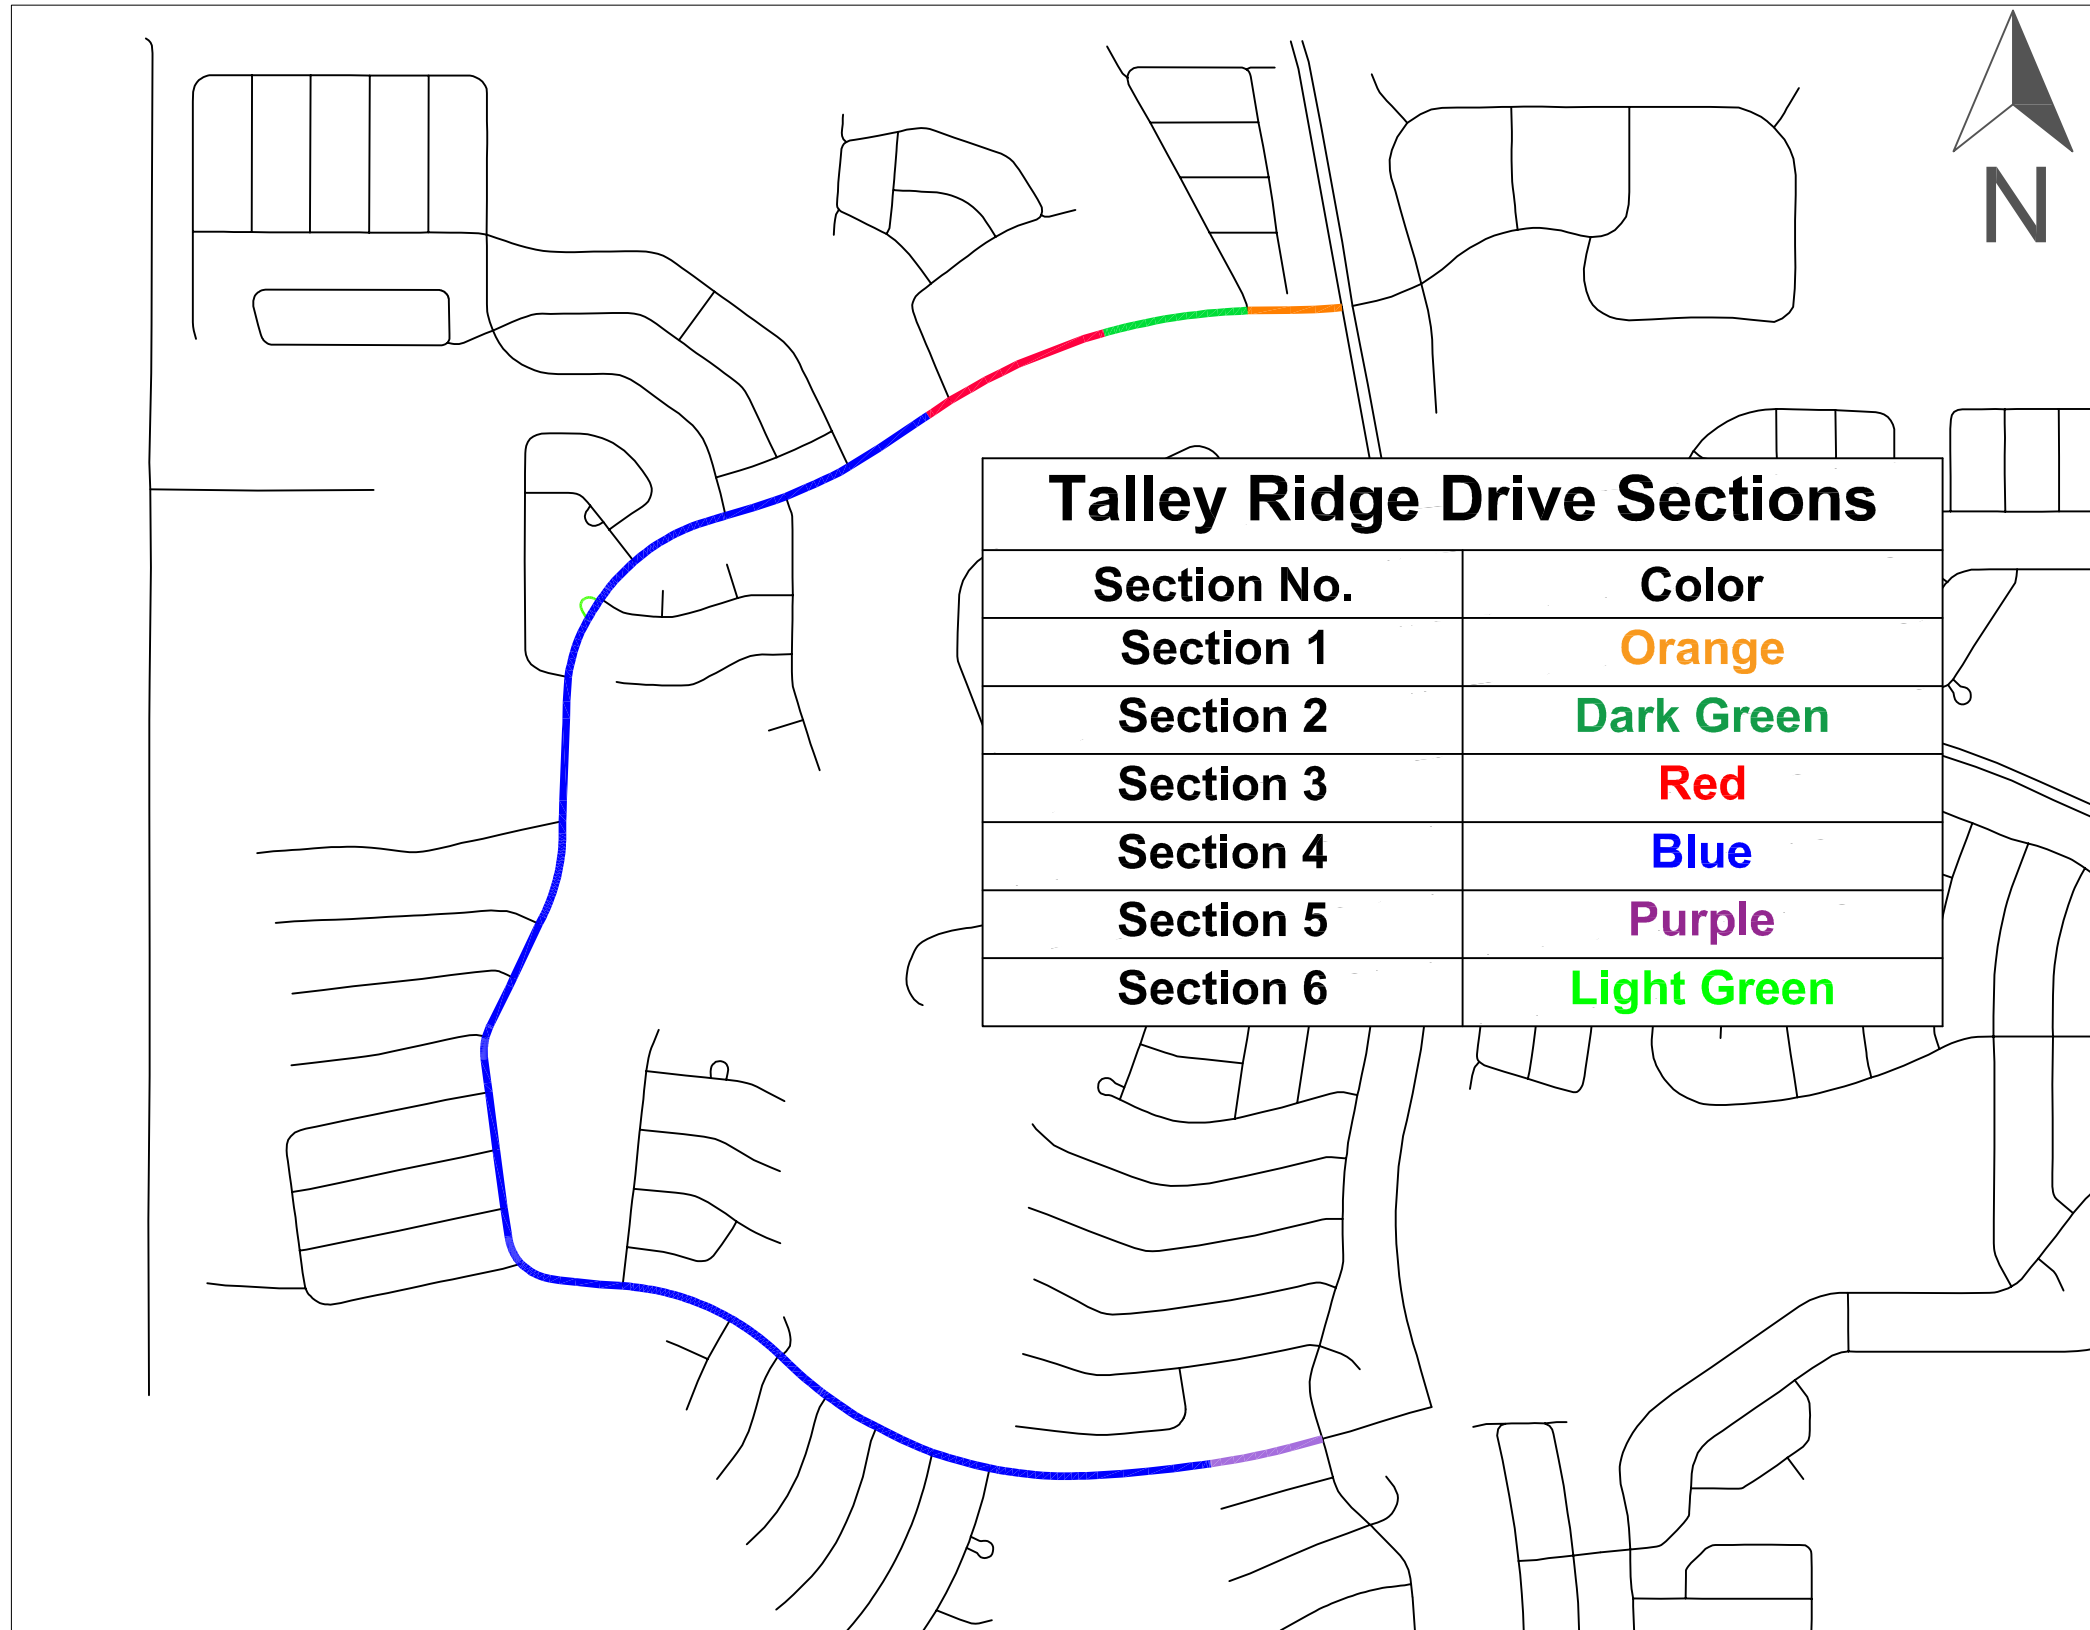

### Talley Ridge Drive Sections

Section No.	Color
Section 1	Orange
Section 2	Dark Green
Section 3	Red
Section 4	Blue
Section 5	Purple
Section 6	Light Green

General Notes

Unit 5

No.	Revision/Issue	Date

**Firm Name and Address**  
 Sumter County Public Works  
 319 E Anderson Ave  
 Bushnell, FL 33513

**Project Name and Address**  
 Pavement Preservation  
 Villages District's 2 & 3  
 Sumter County, Florida

<b>Project</b> Preservation	<b>Sheet</b> 05
<b>Date</b> 4/26/2017	
<b>Scale</b> 1" = 750'-0"	