




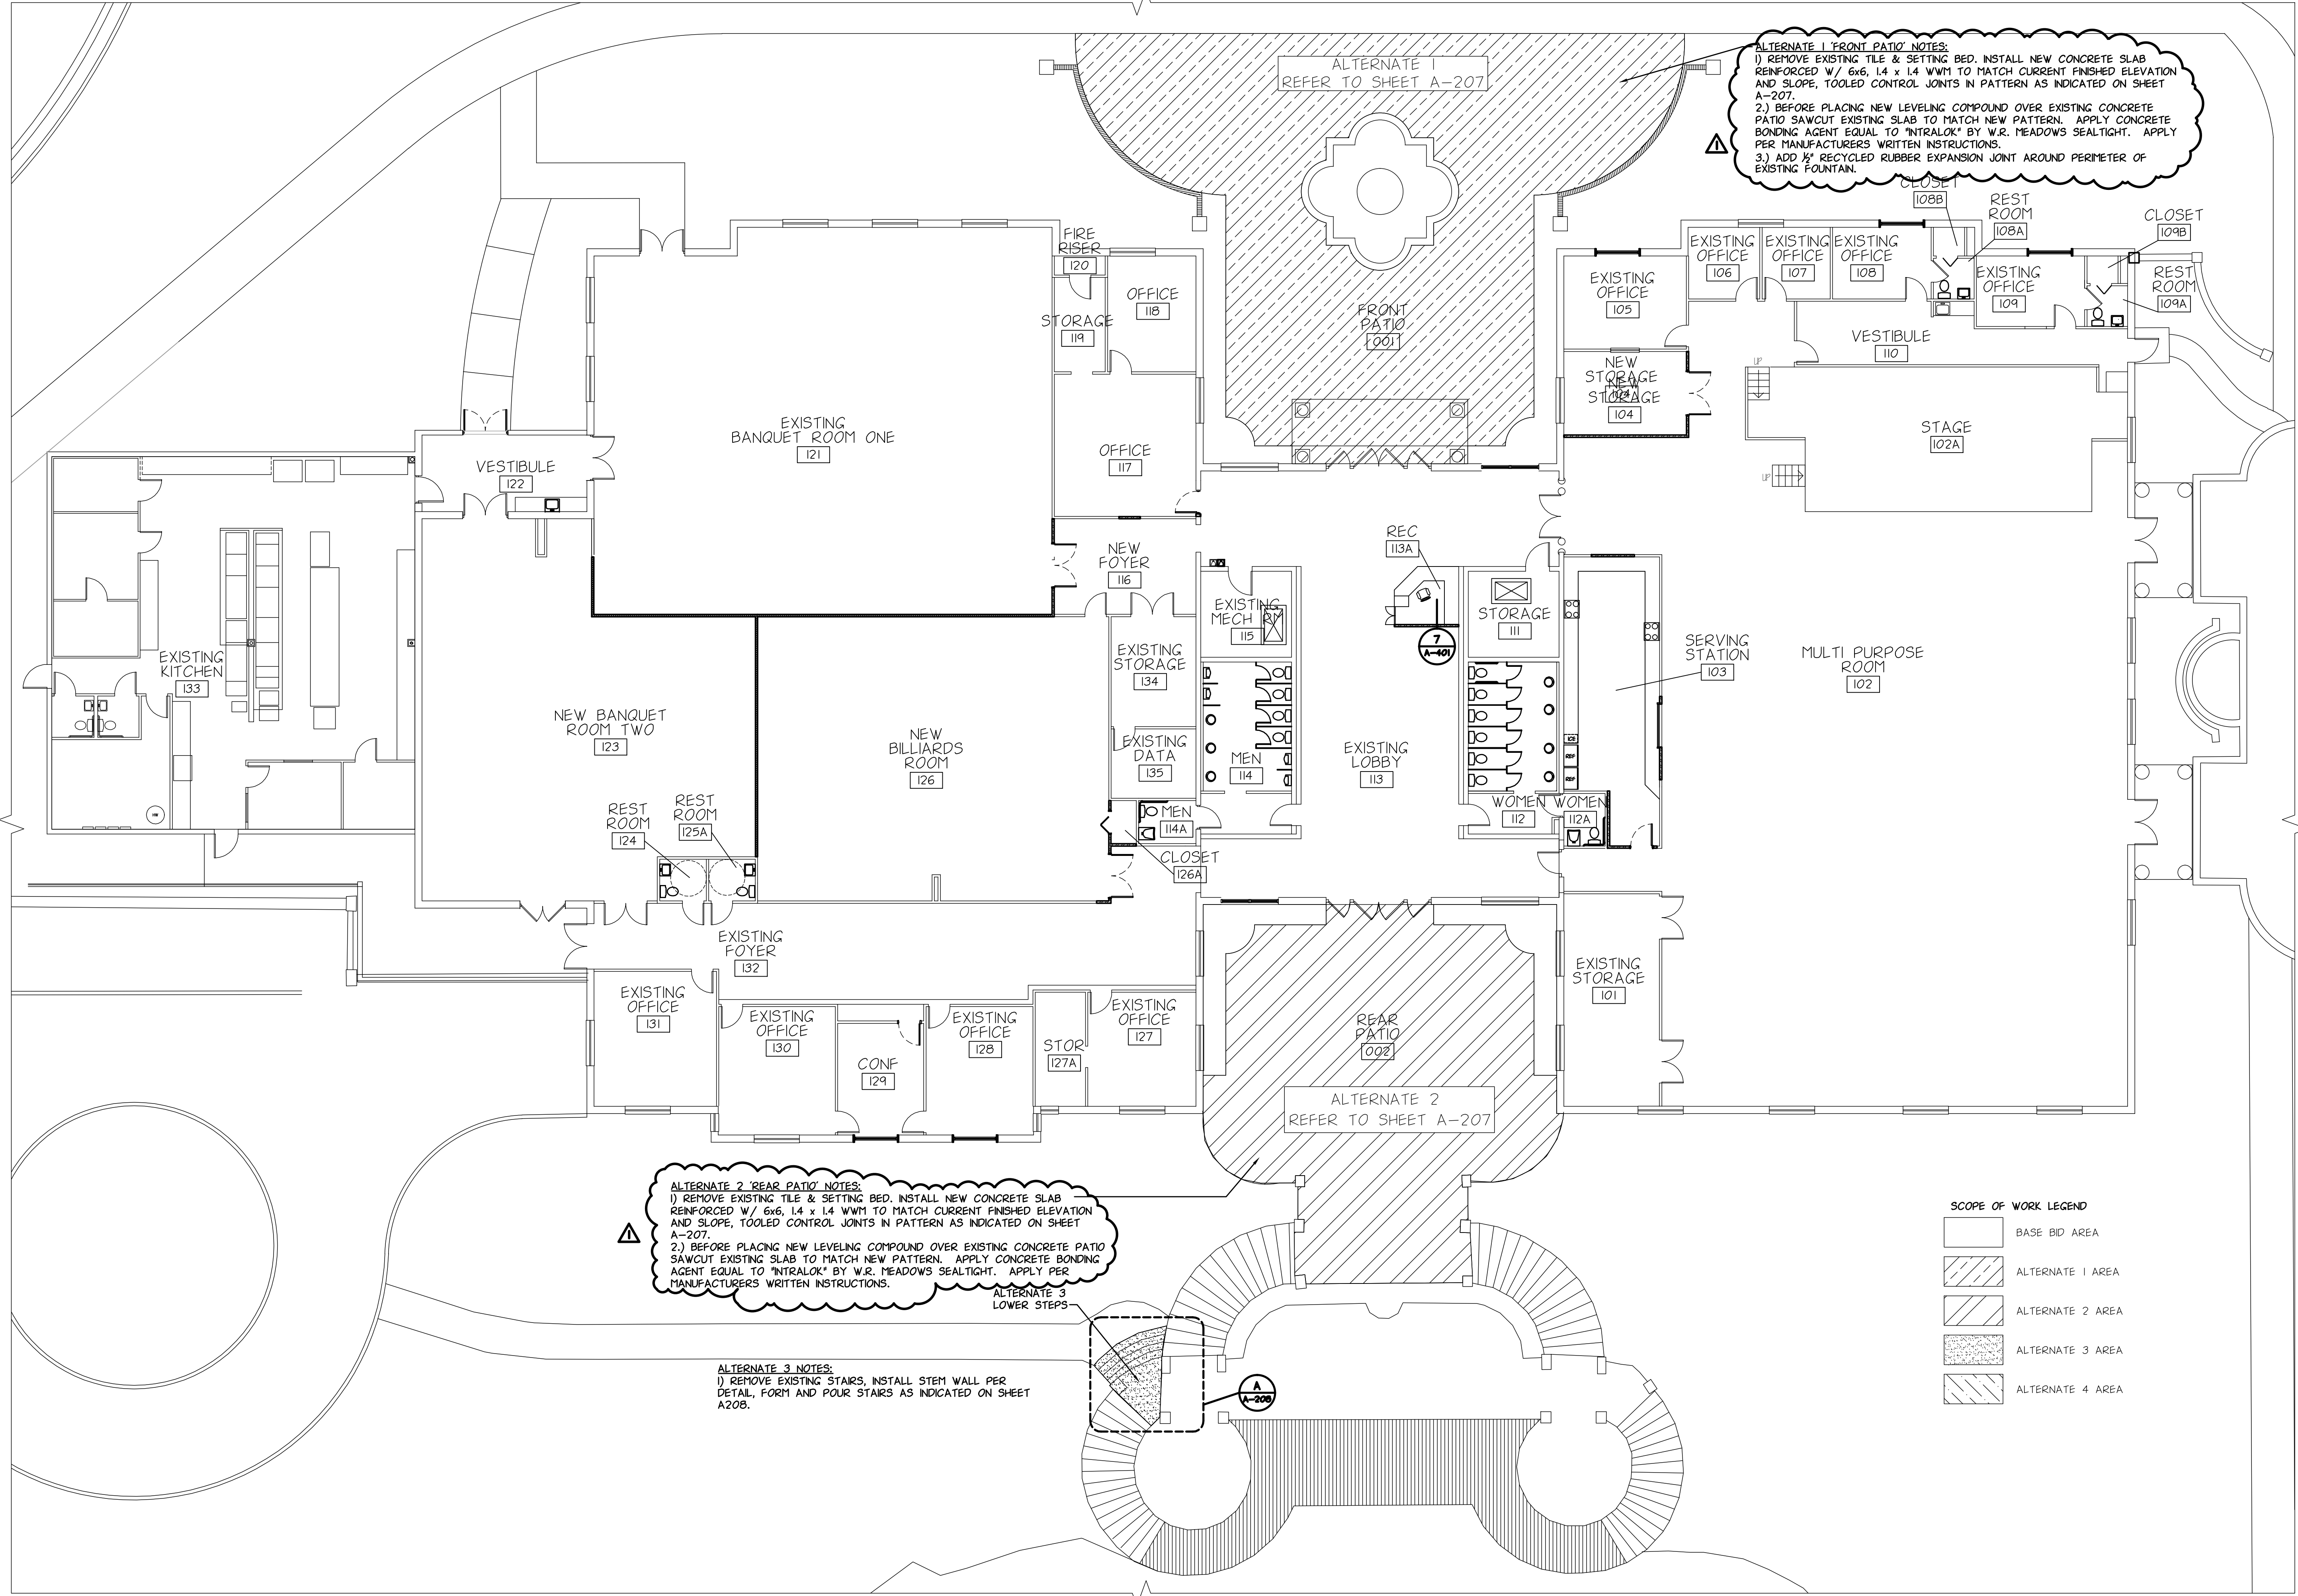

ALTERNATE 1 'FRONT PATIO' NOTES:
 1) REMOVE EXISTING TILE & SETTING BED. INSTALL NEW CONCRETE SLAB REINFORCED W/ 6x6, 1.4 x 1.4 W/M TO MATCH CURRENT FINISHED ELEVATION AND SLOPE. TOOLED CONTROL JOINTS IN PATTERN AS INDICATED ON SHEET A-207.
 2) BEFORE PLACING NEW LEVELING COMPOUND OVER EXISTING CONCRETE PATIO SAWCUT EXISTING SLAB TO MATCH NEW PATTERN. APPLY CONCRETE BONDING AGENT EQUAL TO 'INTRALOK' BY W.R. MEADOWS SEALTIGHT. APPLY PER MANUFACTURERS WRITTEN INSTRUCTIONS.

ALTERNATE 2 'REAR PATIO' NOTES:
 1) REMOVE EXISTING TILE & SETTING BED. INSTALL NEW CONCRETE SLAB REINFORCED W/ 6x6, 1.4 x 1.4 W/M TO MATCH CURRENT FINISHED ELEVATION AND SLOPE. TOOLED CONTROL JOINTS IN PATTERN AS INDICATED ON SHEET A-207.
 2) BEFORE PLACING NEW LEVELING COMPOUND OVER EXISTING CONCRETE PATIO SAWCUT EXISTING SLAB TO MATCH NEW PATTERN. APPLY CONCRETE BONDING AGENT EQUAL TO 'INTRALOK' BY W.R. MEADOWS SEALTIGHT. APPLY PER MANUFACTURERS WRITTEN INSTRUCTIONS.

ALTERNATE 3 NOTES:
 1) REMOVE EXISTING STAIRS, INSTALL STEM WALL PER DETAIL, FORM AND POUR STAIRS AS INDICATED ON SHEET A208.

SCOPE OF WORK LEGEND

	BASE BID AREA
	ALTERNATE 1 AREA
	ALTERNATE 2 AREA
	ALTERNATE 3 AREA
	ALTERNATE 4 AREA

SCOPE OF WORK PLAN
 SCALE 3/32"=1'-0"


 kp studio architect
 KP STUDIO ARCHITECT P.A.
 537 NE 8th Avenue
 Ocala Florida 34470
 Phone: 352.622.7163
 Fax: 352.622.6556
 mailbox@kpstudioarchitect.com
 Web site: kpstudioarchitect.com
 License No. #AA0002357
 CONSULTANT

PROJECT

Renovations to:
La Hacienda Regional Recreation Center
Village Center Community Development District
RFP #09P-028
 1200 Avenida Central The Villages, Florida 32159

REGISTRATION
 LICENSE NUMBER AR0070752
 LARRY CRAIG KRITZMEYER

REVISIONS:

NO.	DATE	DESCRIPTION	BY:
1	3-16-09	ADD DEMOLITION NOTES	IOR
2	6-24-09	REMOVED ALTERNATE 4	IOR

DRAWN BY: M.O.R.
 CHECKED BY: L.C.K.
 DATE: 01-19-09

SHEET:
SCOPE OF WORK PLANS
A-201
 JOB No. 0849