


- MAINTENANCE AND USE AREA
- \ DOMINANT USE EASEMENT AREA
- X SERVIENT USE EASEMENT AREA

STANDARD LOT "SIDE LOAD" MAINTENANCE AND USE EASEMENTS

ISSUE DATE 11-1-21

NOT TO SCALE

 ARCHITECTURAL REVIEW POLICY & STANDARDS	REVISIONS						
	Courtyard Villa	Maintenance and Use Easements		PAGE	APPENDIX I		

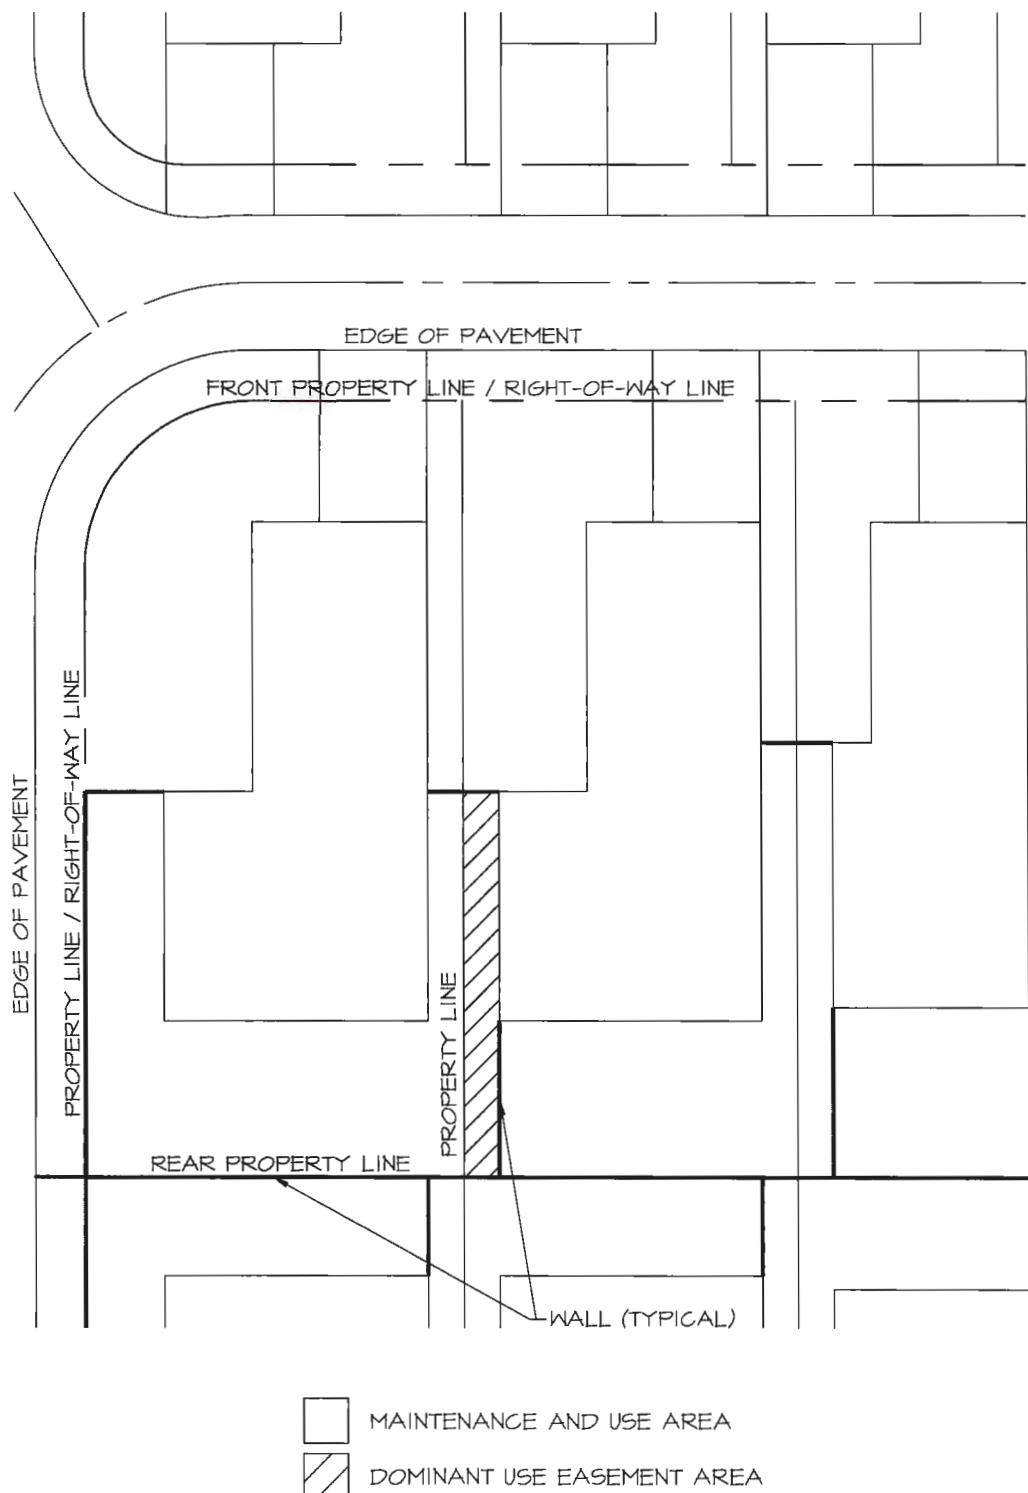

CORNER LOT "FRONT LOAD" MAINTENANCE AND USE EASEMENTS

ISSUE DATE 11-1-21

NOT TO SCALE




ARCHITECTURAL REVIEW POLICY & STANDARDS

REVISIONS

Courtyard Villa
Maintenance and Use Easements


PAGE
APPENDIX I

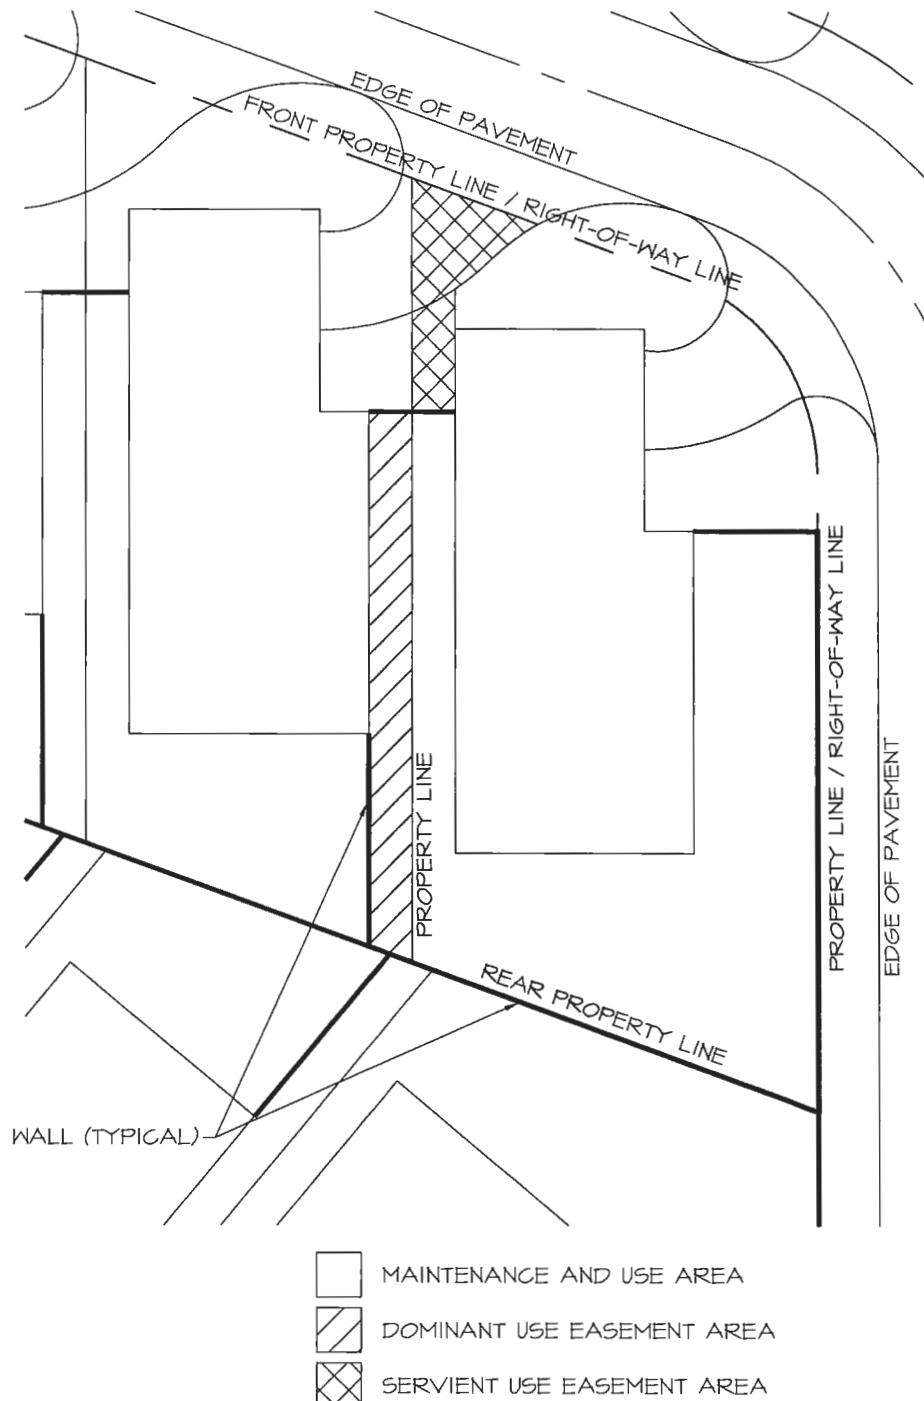


CORNER LOT "SIDE LOAD" MAINTENANCE AND USE EASEMENTS

ISSUE DATE 11-1-21

NOT TO SCALE

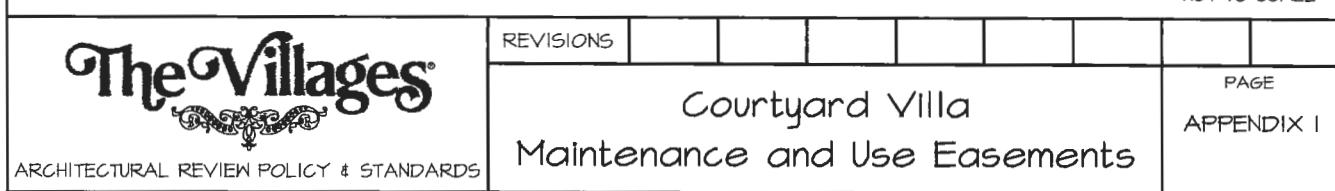

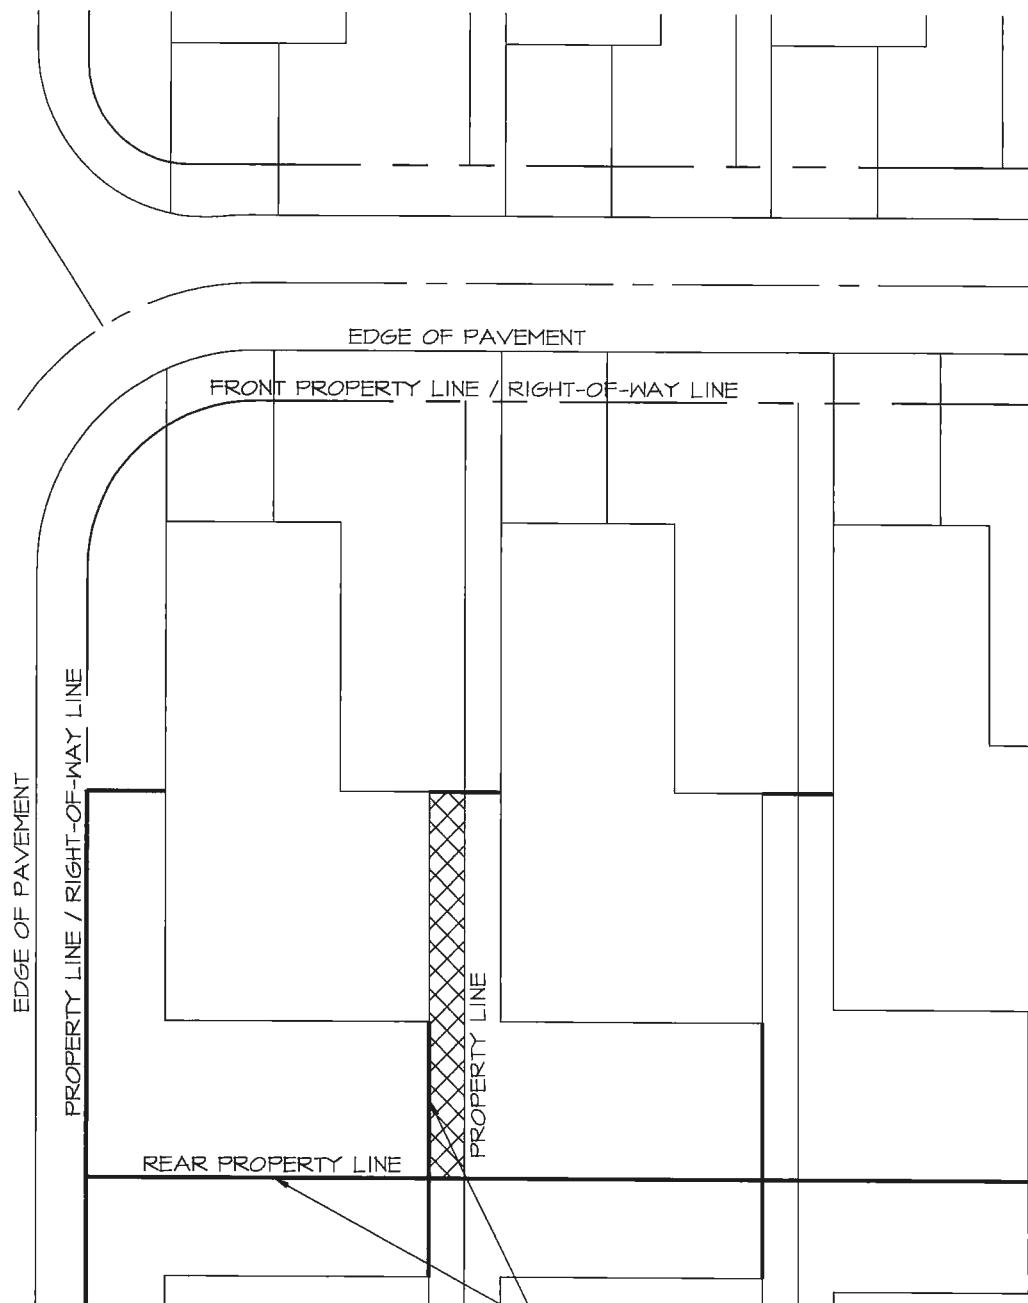


CORNER LOT "FRONT LOAD" MAINTENANCE AND USE EASEMENTS

ISSUE DATE 11-1-21

NOT TO SCALE

 <p>ARCHITECTURAL REVIEW POLICY & STANDARDS</p>	REVISIONS							
	Courtyard Villa	Maintenance and Use Easements		PAGE	APPENDIX I			

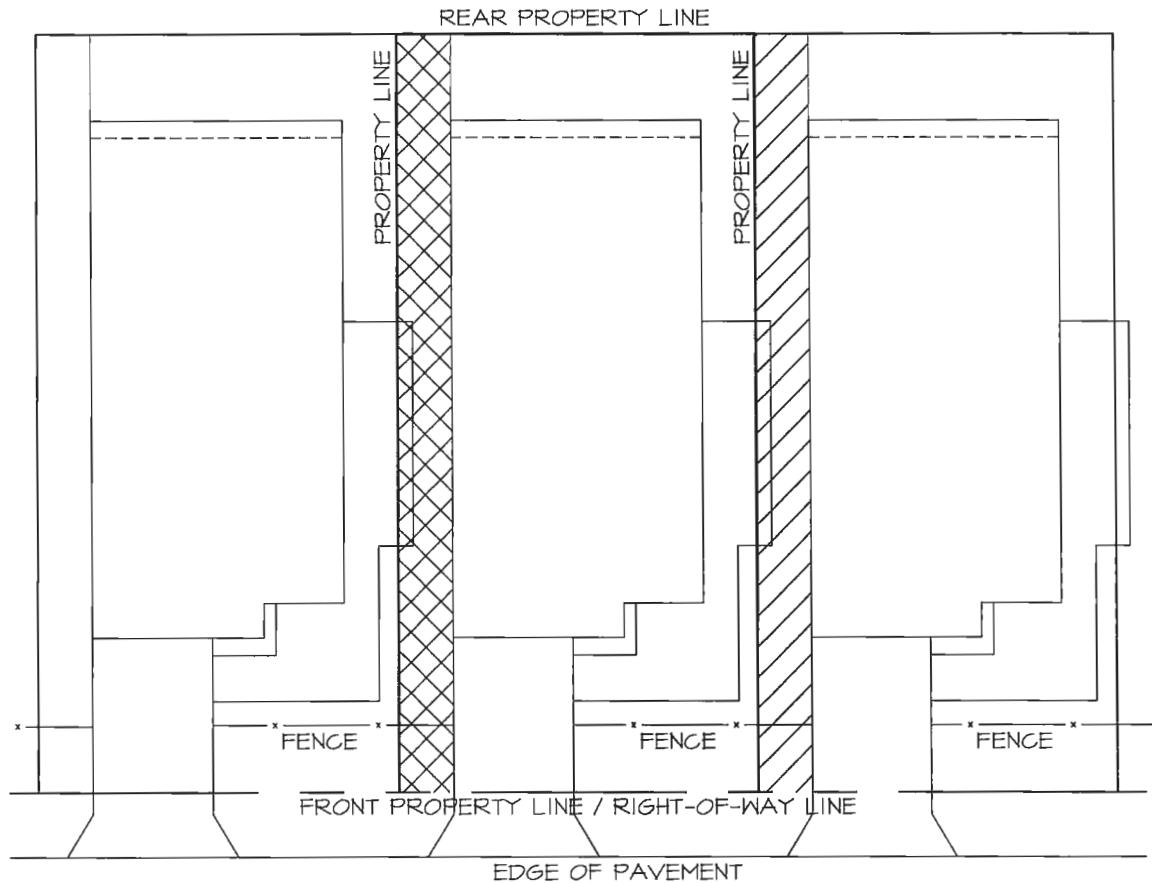


- MAINTENANCE AND USE AREA
- ▨ DOMINANT USE EASEMENT AREA
- ▨ SERVIENT USE EASEMENT AREA

PATIO SIDE LIVING LOT MAINTENANCE AND USE EASEMENTS

ISSUE DATE 11-1-21

NOT TO SCALE

The Villages® <small>ARCHITECTURAL REVIEW POLICY & STANDARDS</small>	REVISIONS						
	Patio Villa	Maintenance and Use Easements					PAGE APPENDIX II

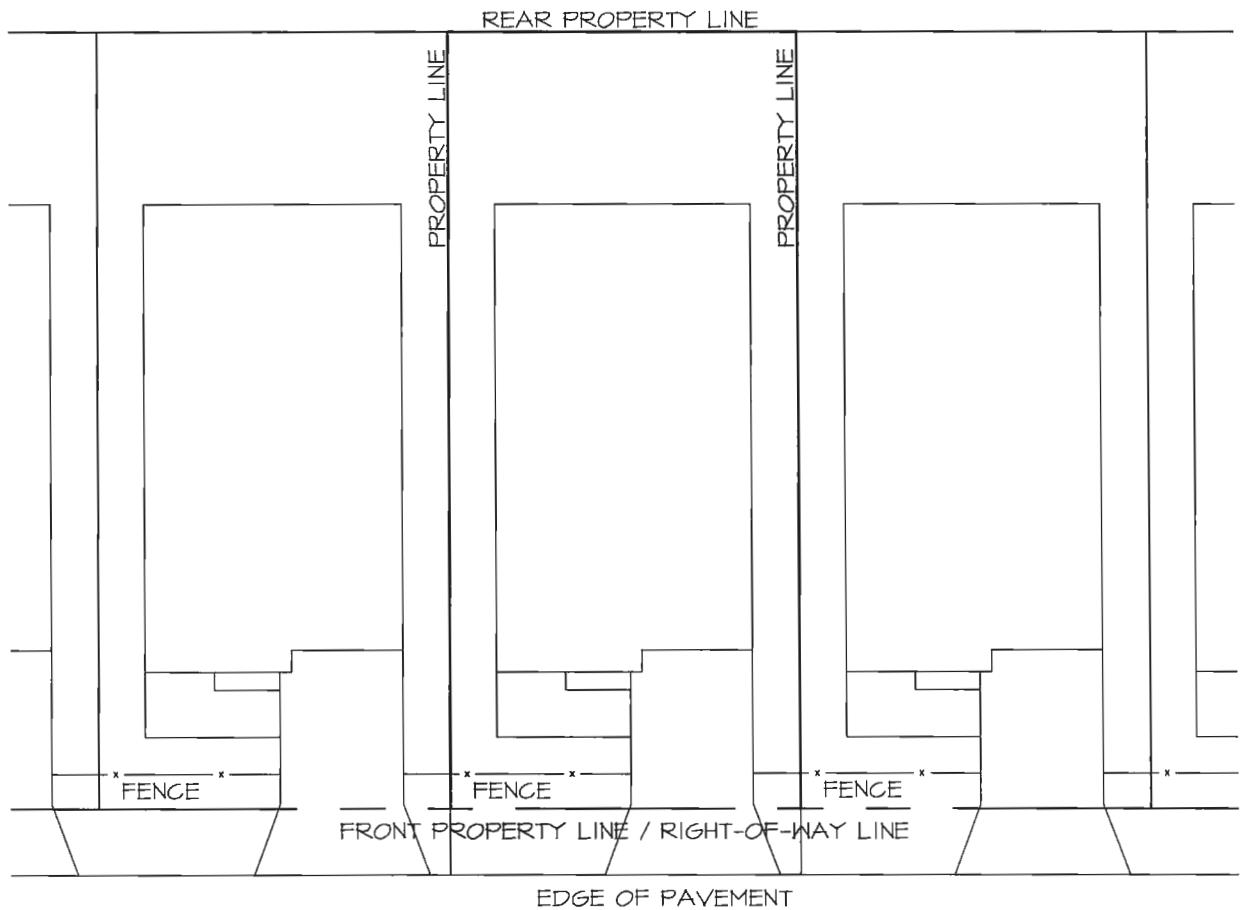

MAINTENANCE AND USE AREA

PATIO REAR LIVING MAINTENANCE AND USE

ISSUE DATE 11-1-21

NOT TO SCALE




ARCHITECTURAL REVIEW POLICY & STANDARDS

REVISIONS

Patio Villa Maintenance and Use

PAGE

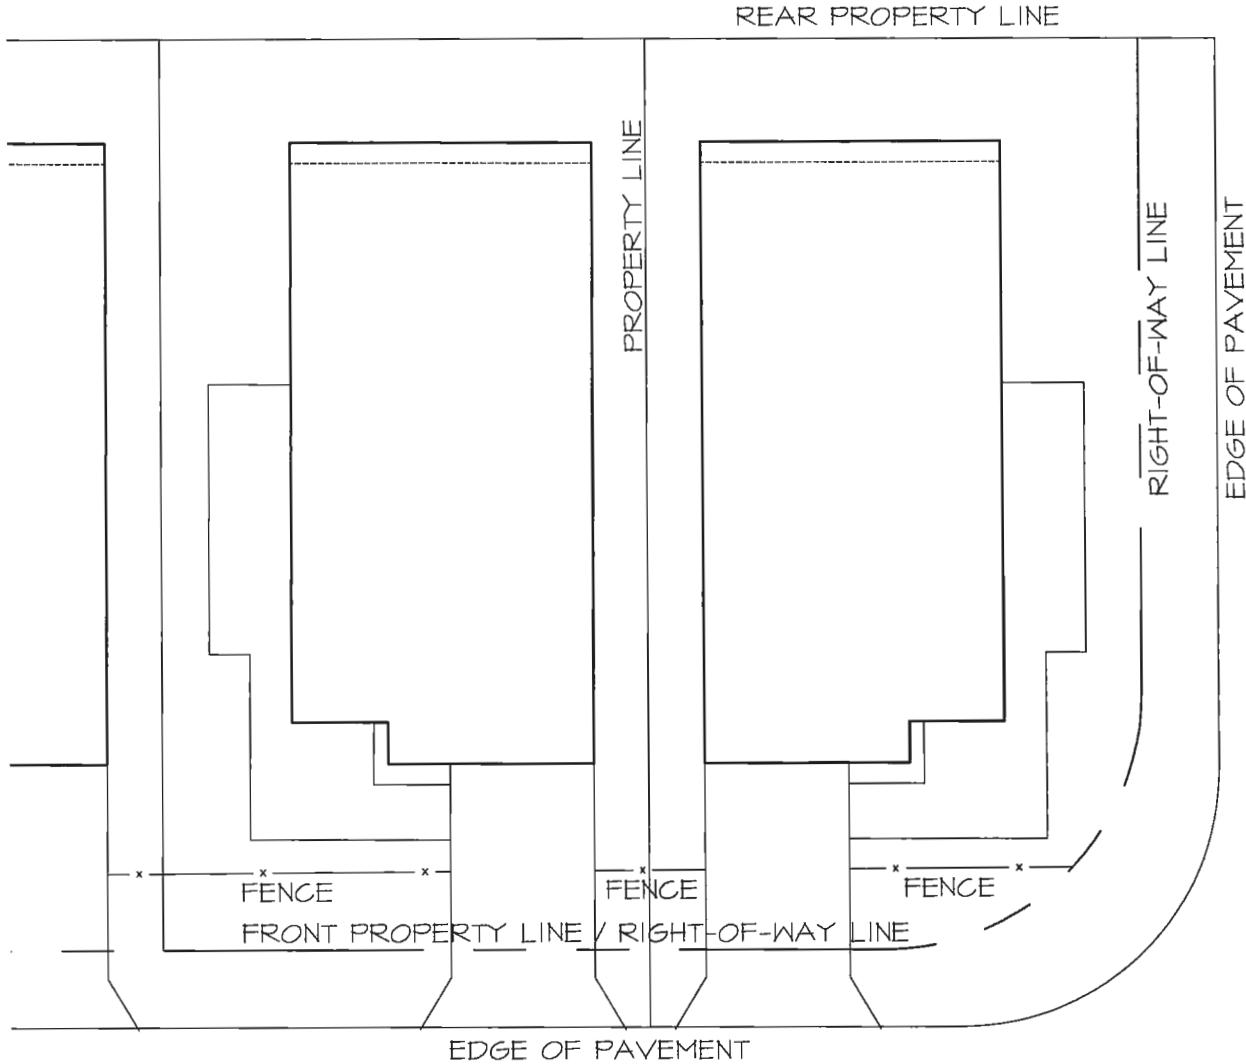


MAINTENANCE AND USE AREA

CORNER REAR LIVING MAINTENANCE AND USE

ISSUE DATE 11-1-21

NOT TO SCALE

The Villages <small>ARCHITECTURAL REVIEW POLICY & STANDARDS</small>	REVISIONS							PAGE
	Patio Villa	Maintenance and Use						APPENDIX II

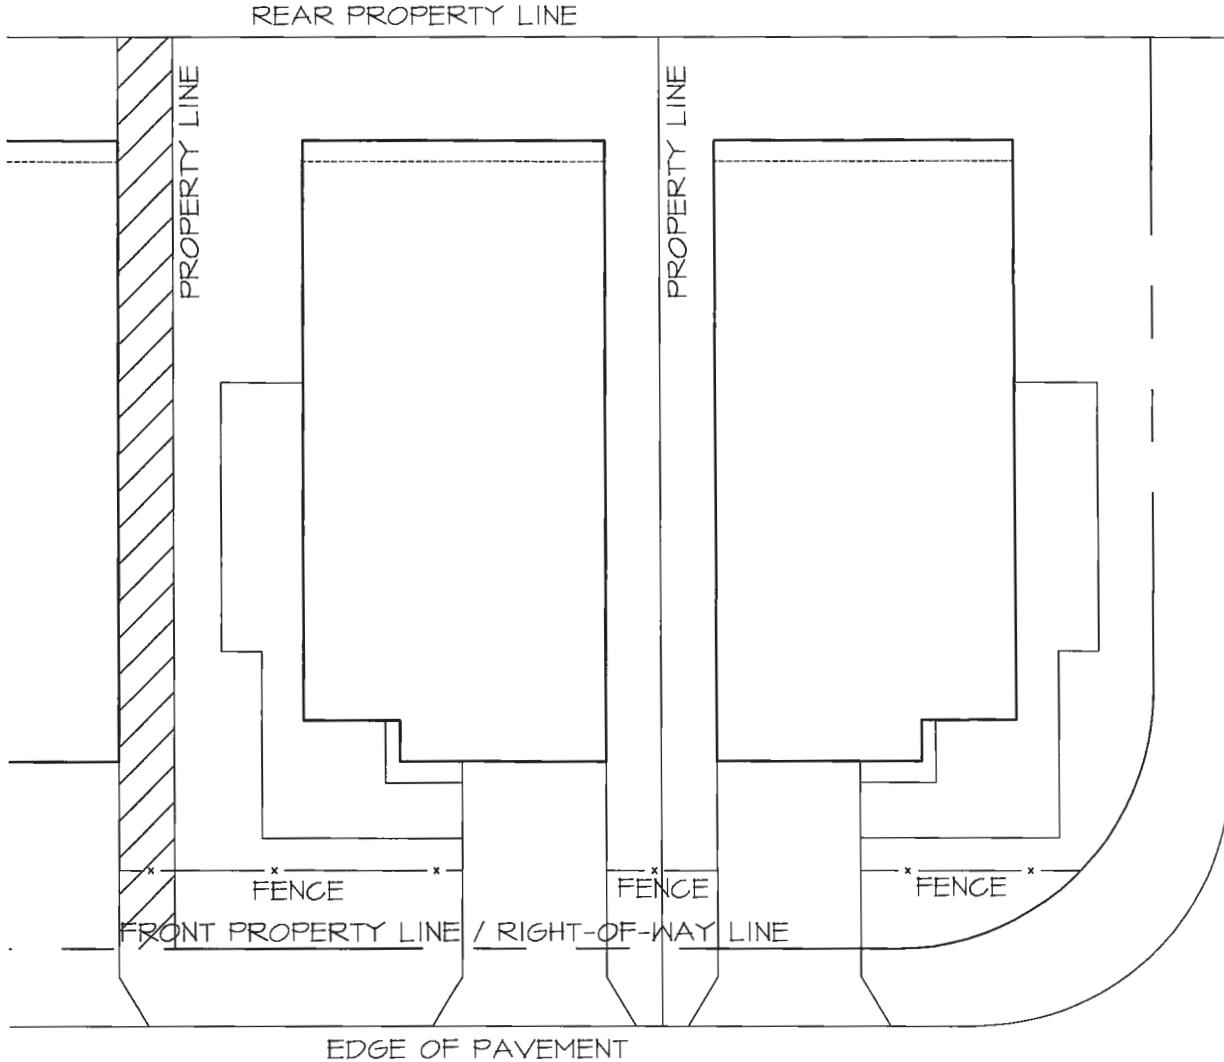

MAINTENANCE AND USE AREA
 DOMINANT USE EASEMENT AREA

SPECIAL SIDE LIVING LOT MAINTENANCE AND USE EASEMENTS

ISSUE DATE 11-1-21

NOT TO SCALE




ARCHITECTURAL REVIEW POLICY & STANDARDS

REVISIONS

Patio Villa Maintenance and Use Easements

PAGE

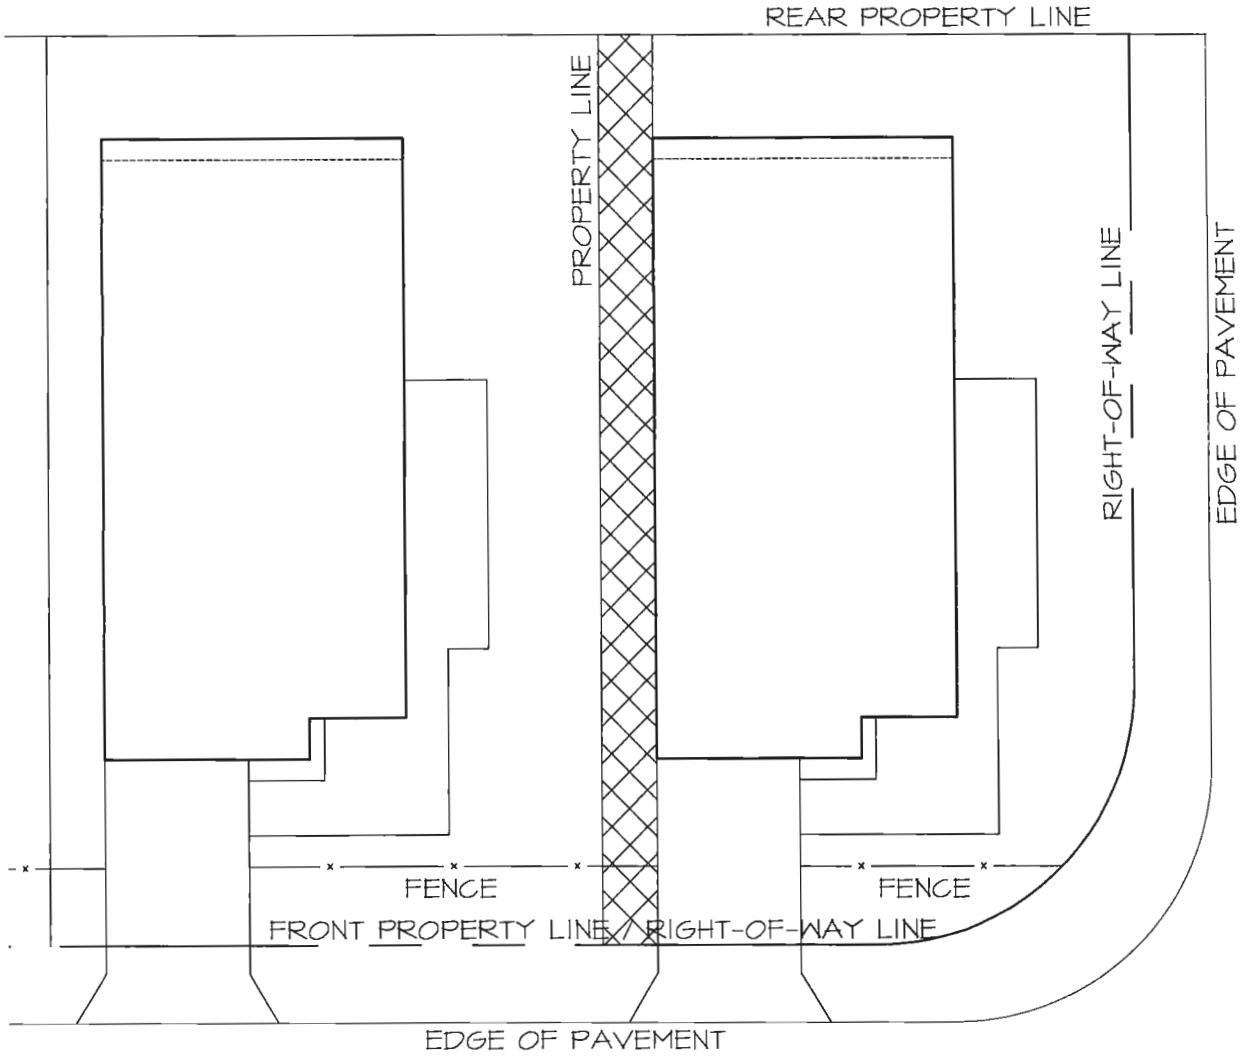

MAINTENANCE AND USE AREA

SERVIENT USE EASEMENT AREA

CORNER SIDE LIVING LOT MAINTENANCE AND USE EASEMENTS

ISSUE DATE 11-1-21

NOT TO SCALE





ARCHITECTURAL REVIEW POLICY & STANDARDS

REVISIONS

Patio Villa Maintenance and Use Easements

PAGE

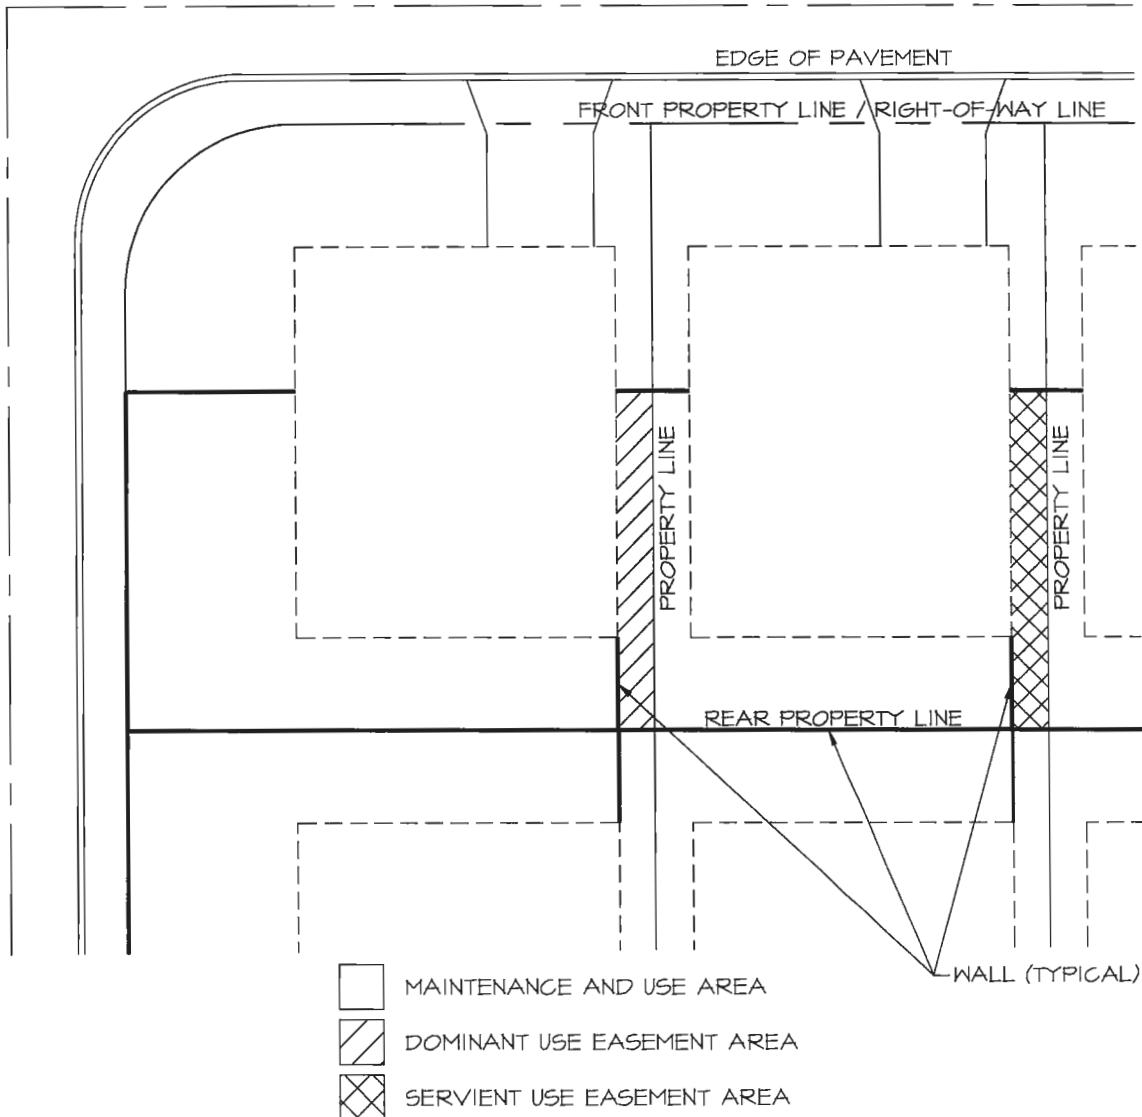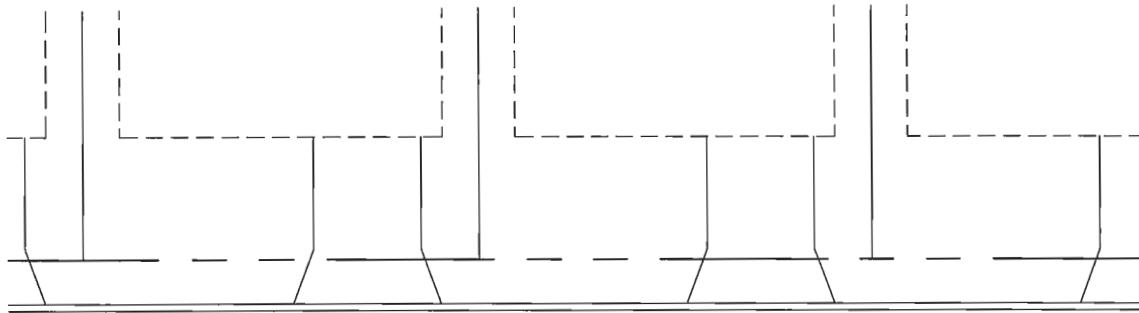

STANDARD LOT MAINTENANCE AND USE EASEMENTS

ISSUE DATE 11-1-21

NOT TO SCALE






ARCHITECTURAL REVIEW POLICY & STANDARDS

REVISIONS

Veranda Series
Maintenance and Use Easements

PAGE
APPENDIX III

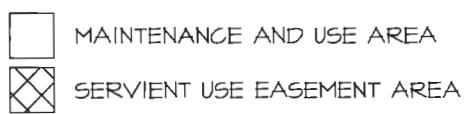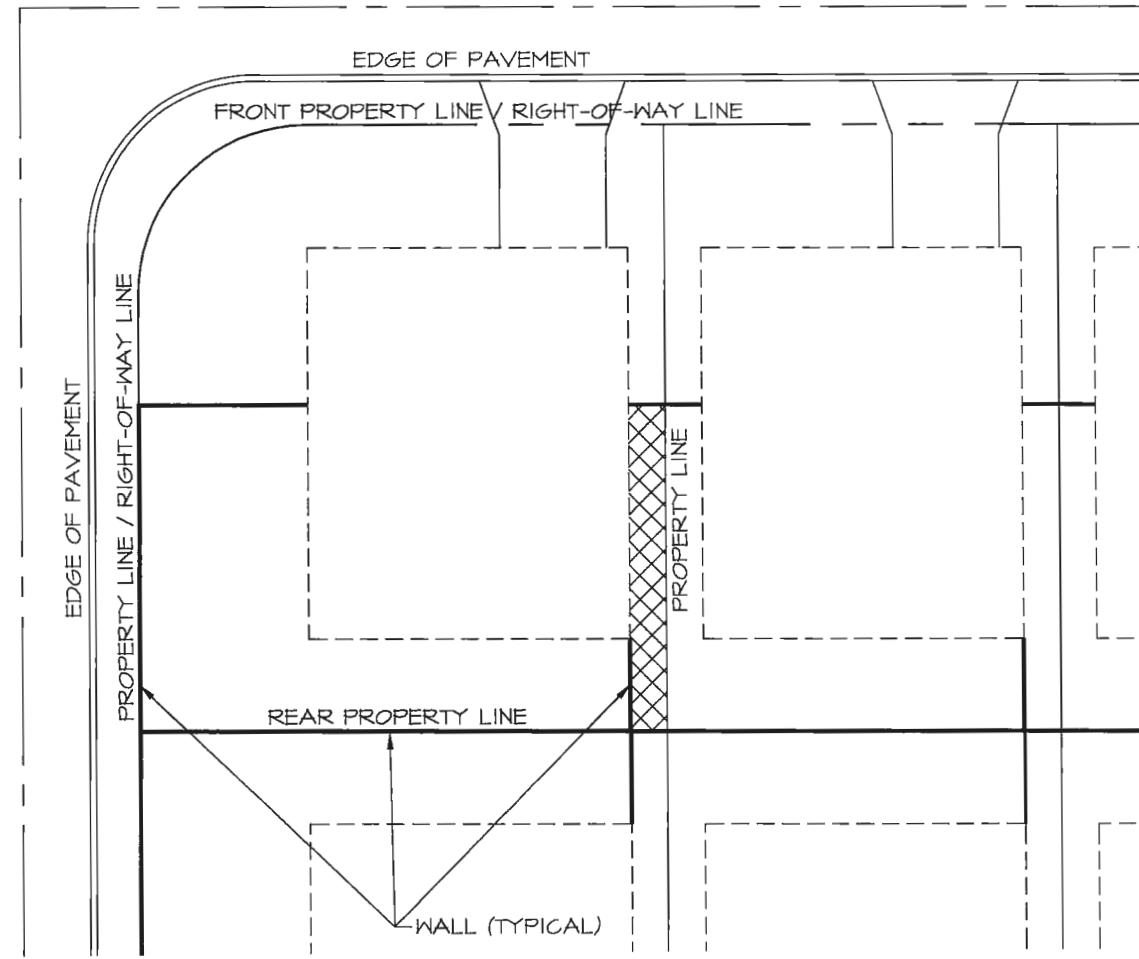
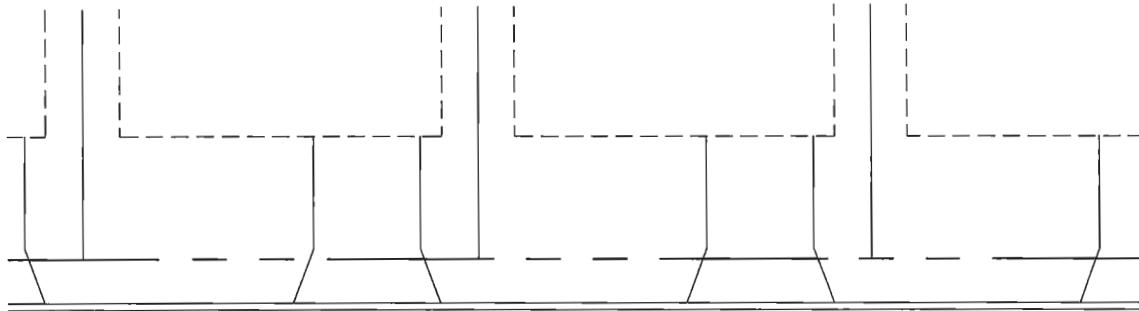


CORNER LOT MAINTENANCE AND USE EASEMENTS

ISSUE DATE 11-1-21

NOT TO SCALE

 ARCHITECTURAL REVIEW POLICY & STANDARDS	REVISIONS								PAGE
	Veranda Series								APPENDIX III
Maintenance and Use Easements									

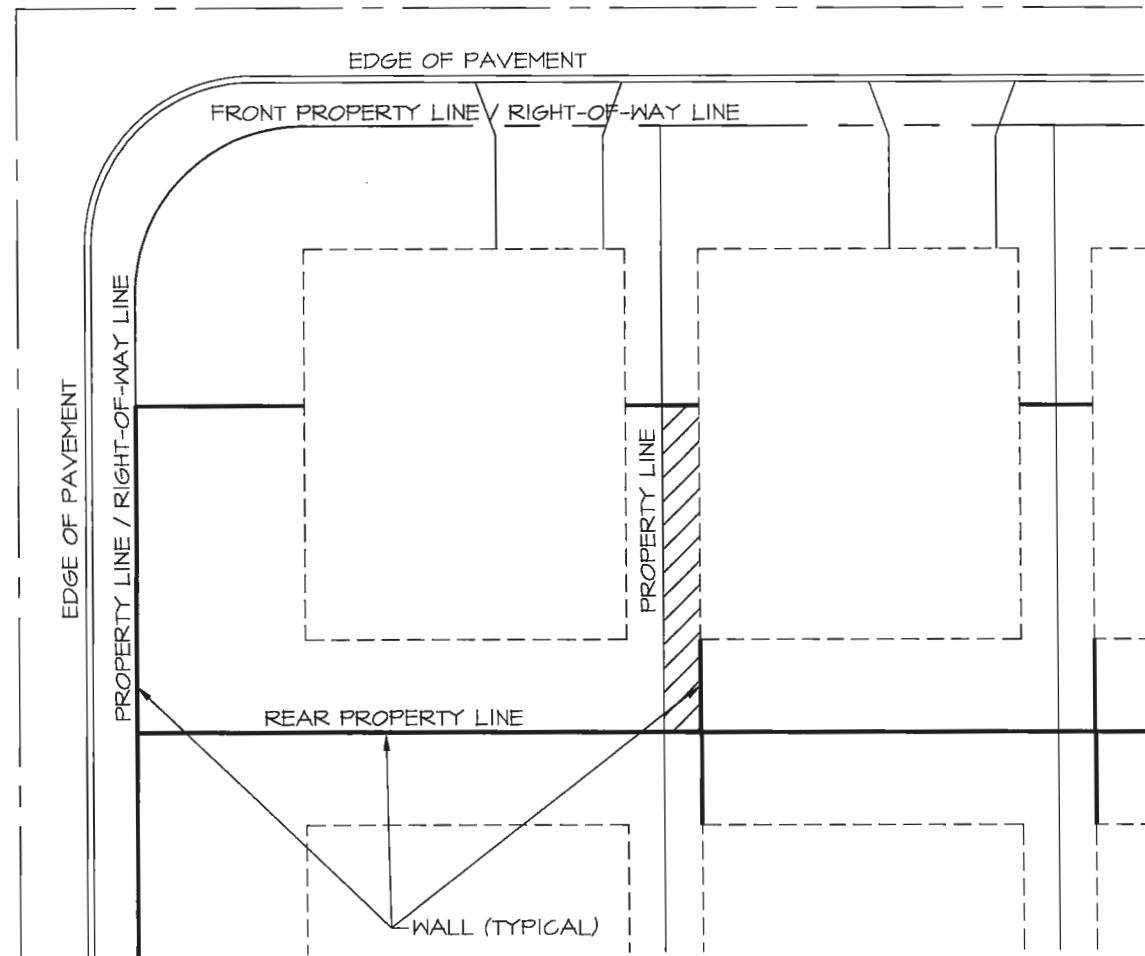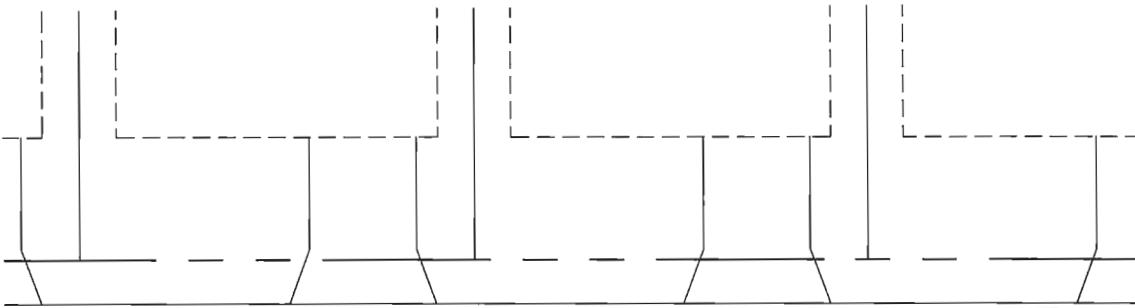

MAINTENANCE AND USE AREA

 DOMINANT USE EASEMENT AREA

CORNER LOT MAINTENANCE AND USE EASEMENTS

ISSUE DATE 11-1-21

NOT TO SCALE





ARCHITECTURAL REVIEW POLICY & STANDARDS

REVISIONS

Veranda Series Maintenance and Use Easements

PAGE
APPENDIX III

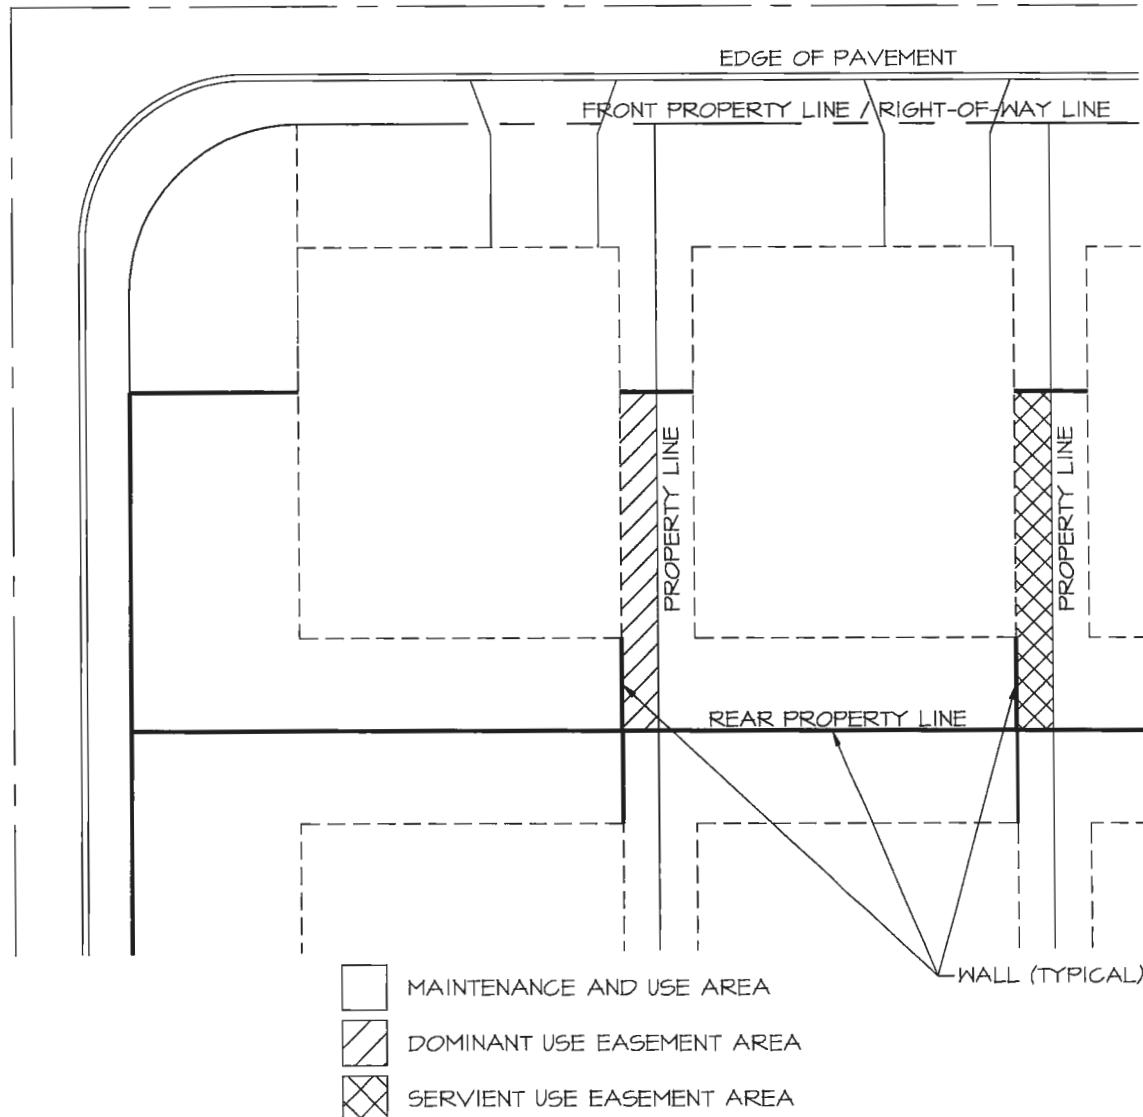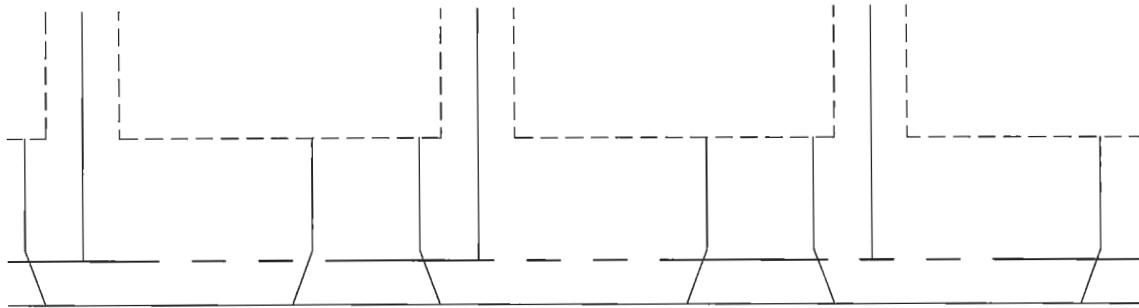

STANDARD LOT MAINTENANCE AND USE EASEMENTS

ISSUE DATE 11-1-21

NOT TO SCALE





ARCHITECTURAL REVIEW POLICY & STANDARDS

REVISIONS

Cottage Villa
Maintenance and Use Easements

PAGE
APPENDIX IV

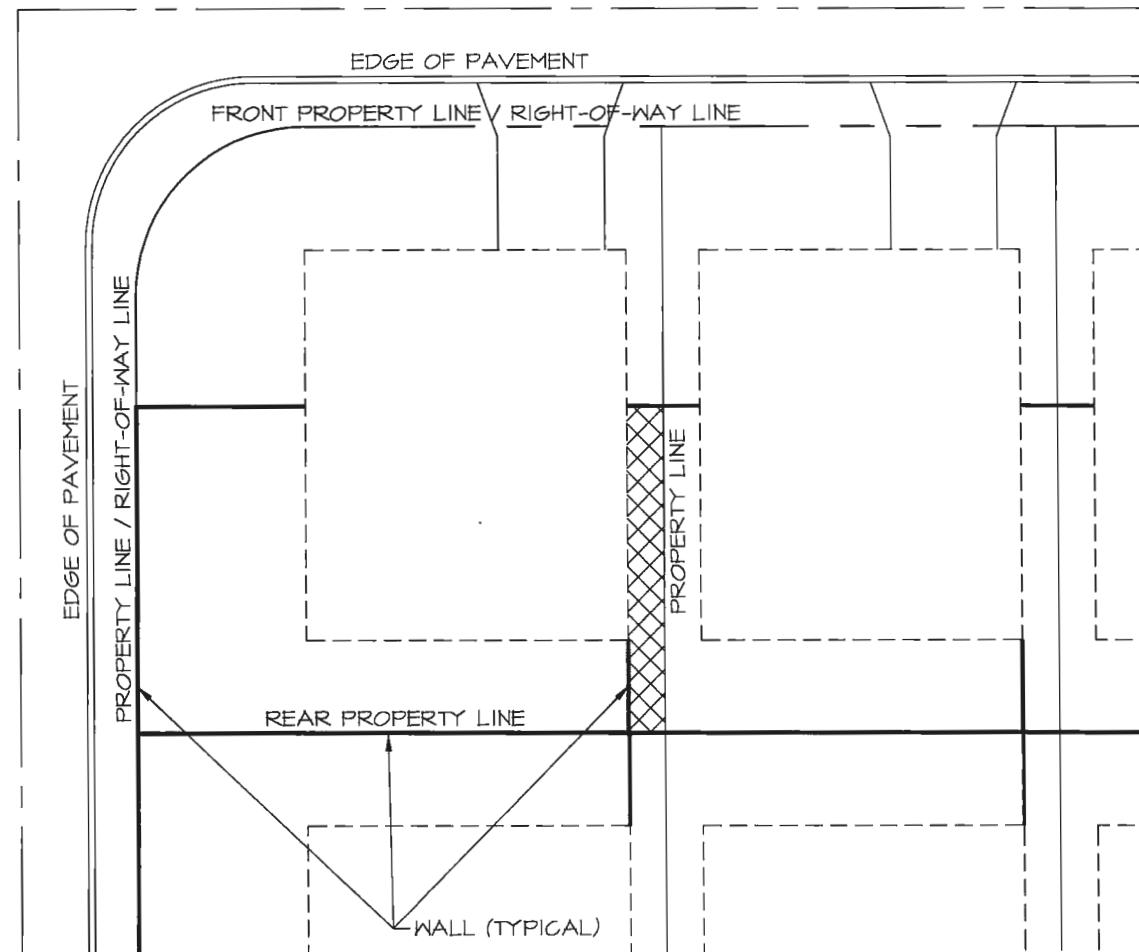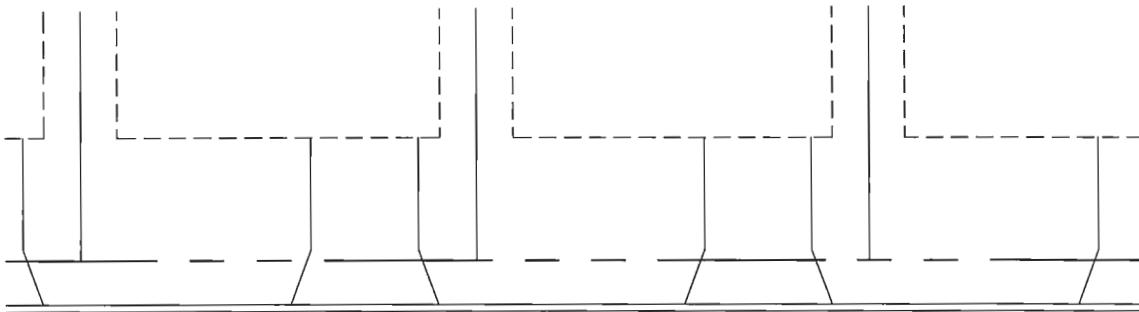

 MAINTENANCE AND USE AREA
 SERVIENT USE EASEMENT AREA

CORNER LOT MAINTENANCE AND USE EASEMENTS

ISSUE DATE 11-1-21

NOT TO SCALE





ARCHITECTURAL REVIEW POLICY & STANDARDS

REVISIONS

Cottage Villa Maintenance and Use Easements

PAGE
APPENDIX IV

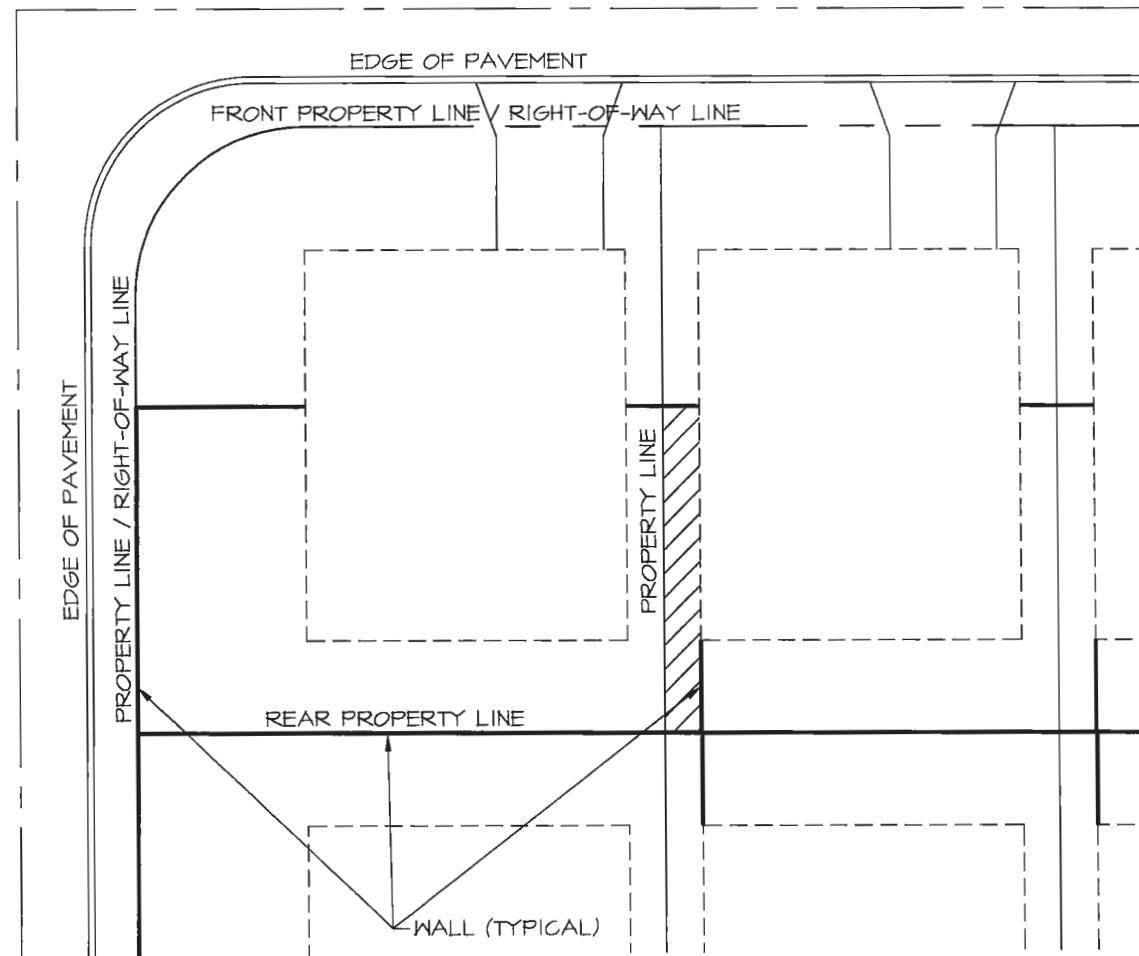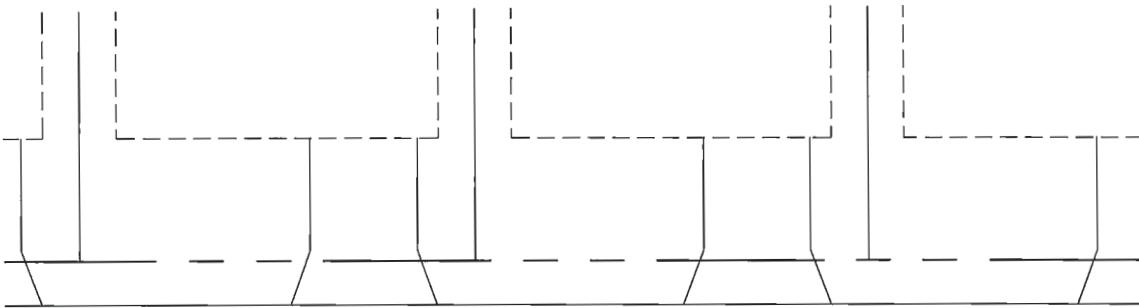

- MAINTENANCE AND USE AREA
- DOMINANT USE EASEMENT AREA

CORNER LOT MAINTENANCE AND USE EASEMENTS

ISSUE DATE 11-1-21

NOT TO SCALE




ARCHITECTURAL REVIEW POLICY & STANDARDS

REVISIONS

Cottage Villa Maintenance and Use Easements


PAGE
APPENDIX IV

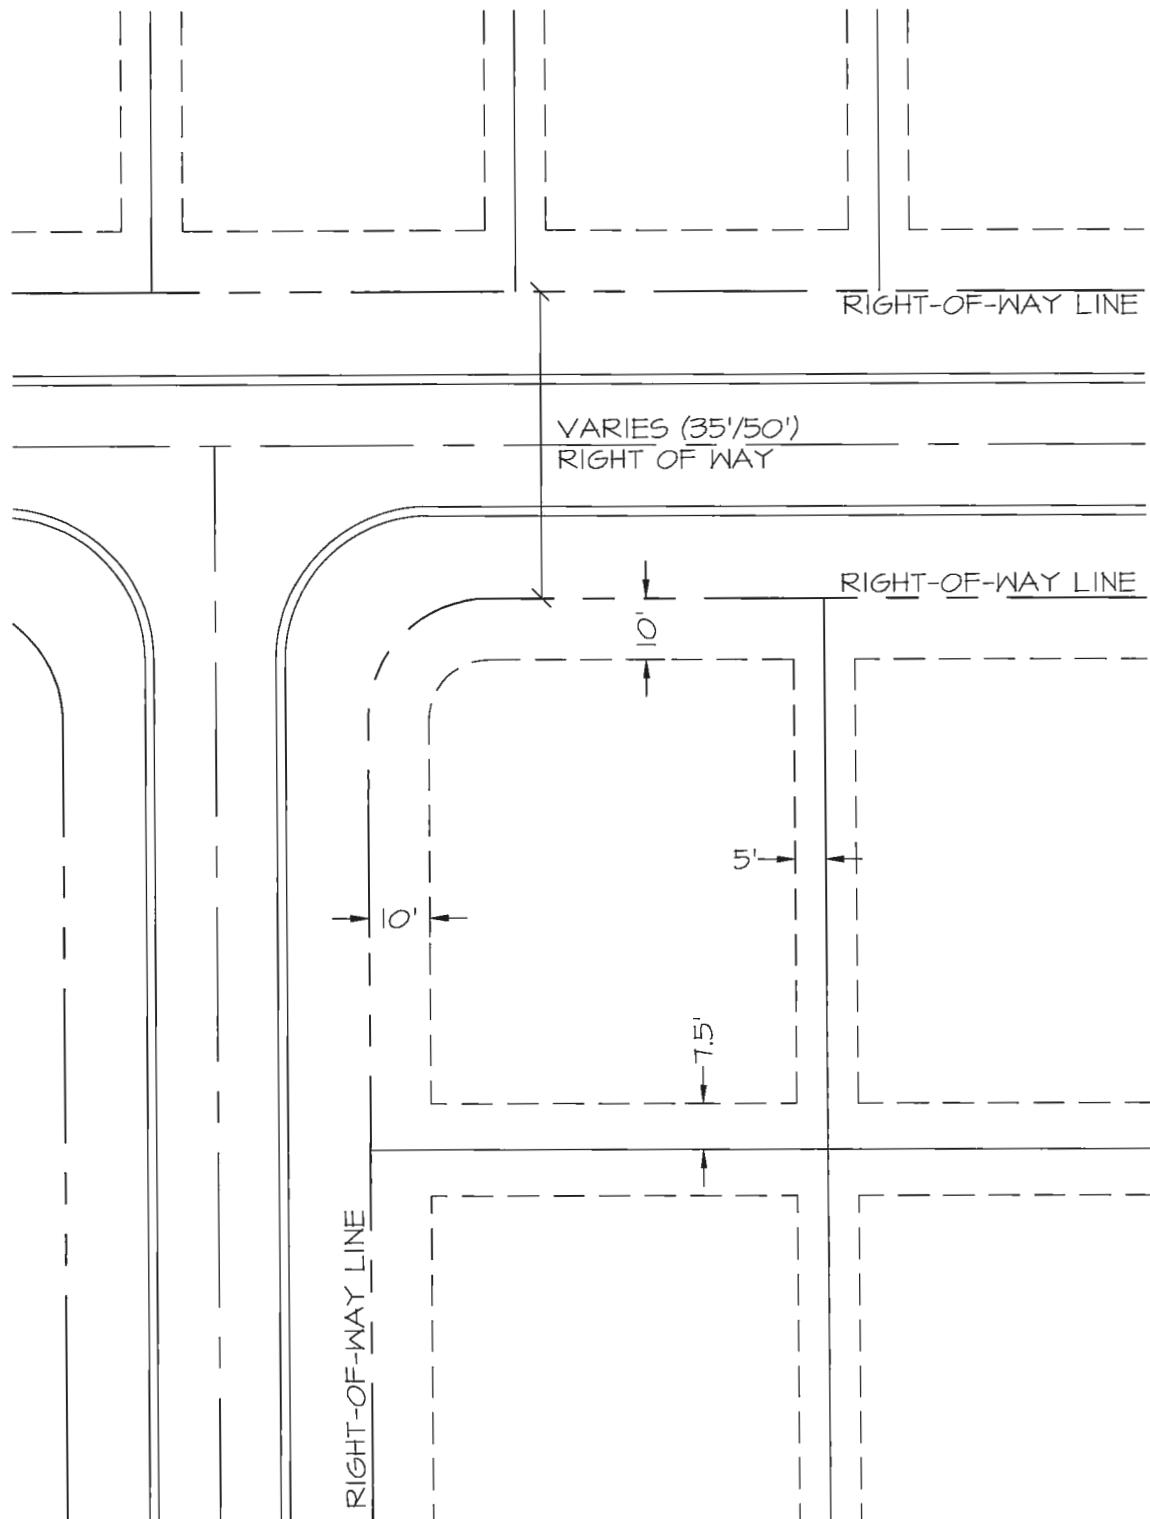

ISSUE DATE 11-1-21

NOT TO SCALE


The Villages ARCHITECTURAL REVIEW POLICY & STANDARDS	REVISIONS	Utility Easements Standard Home						PAGE
							APPENDIX V	

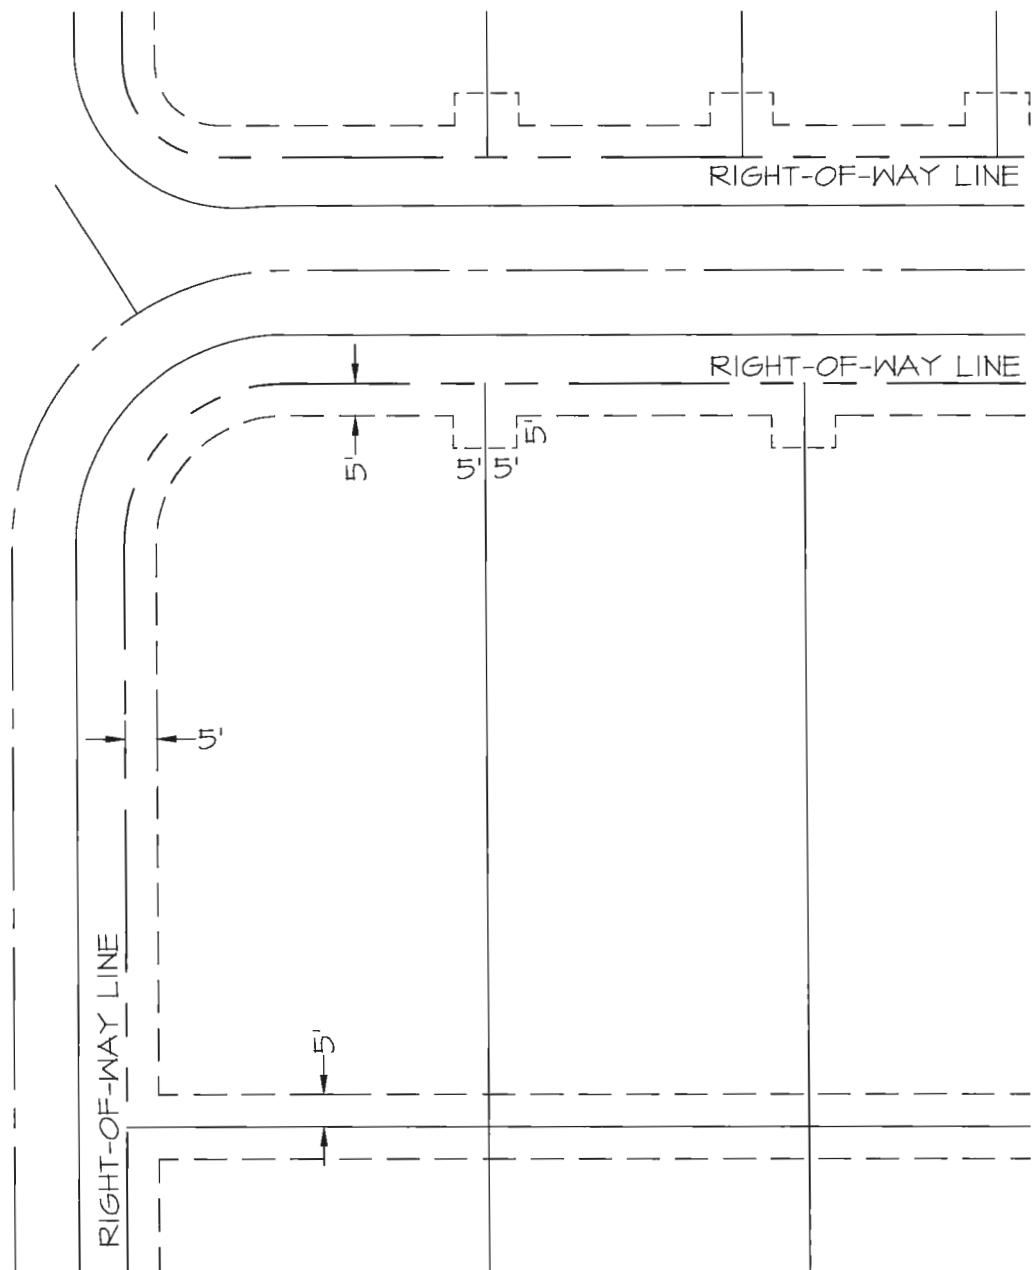

ISSUE DATE 11-1-21

NOT TO SCALE

The Villages ARCHITECTURAL REVIEW POLICY & STANDARDS	REVISIONS	Utility Easements Courtyard Villa						PAGE APPENDIX V

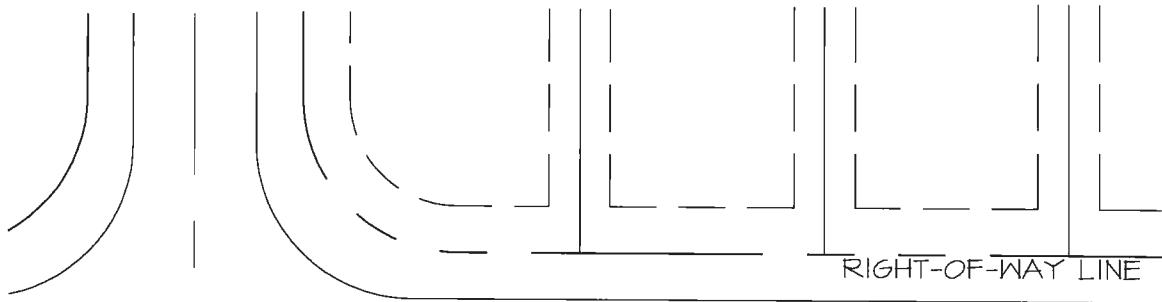



ISSUE DATE 11-1-21

NOT TO SCALE



ARCHITECTURAL REVIEW POLICY & STANDARDS



REVISIONS								
Utility Easements Patio Villa							PAGE APPENDIX V	

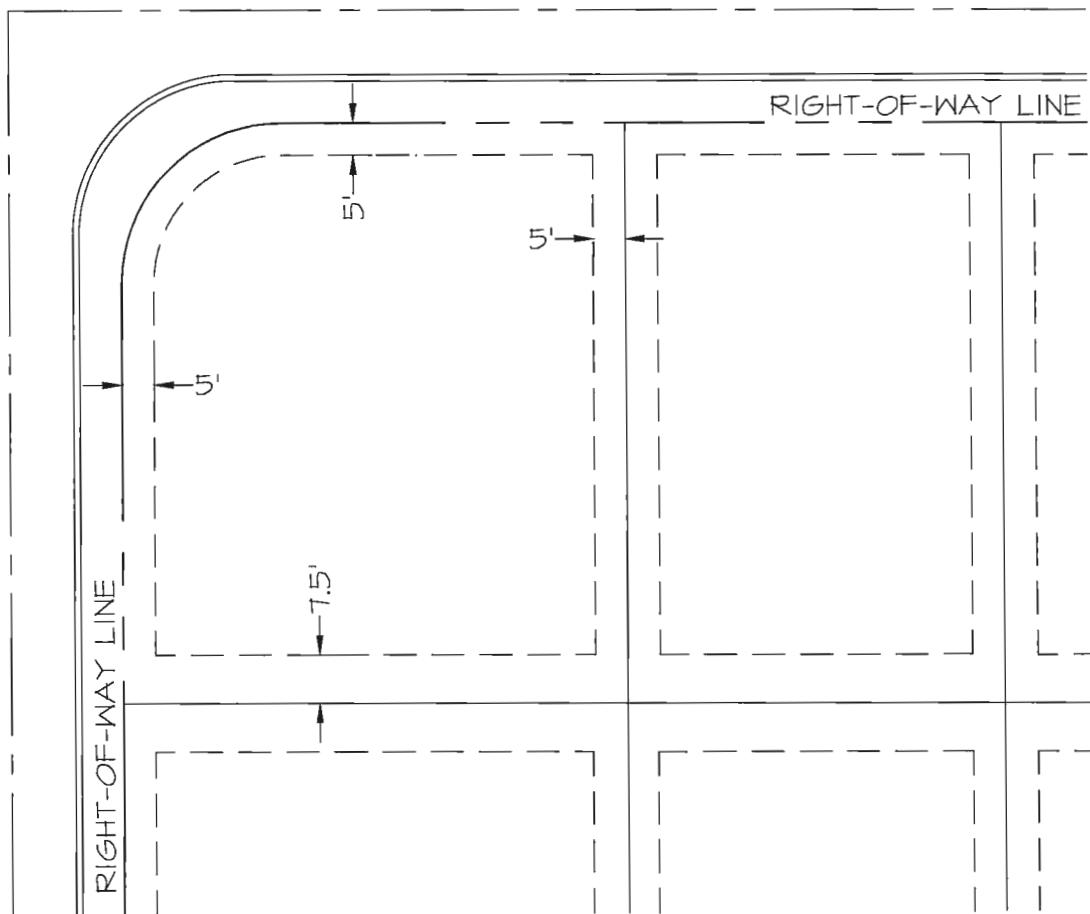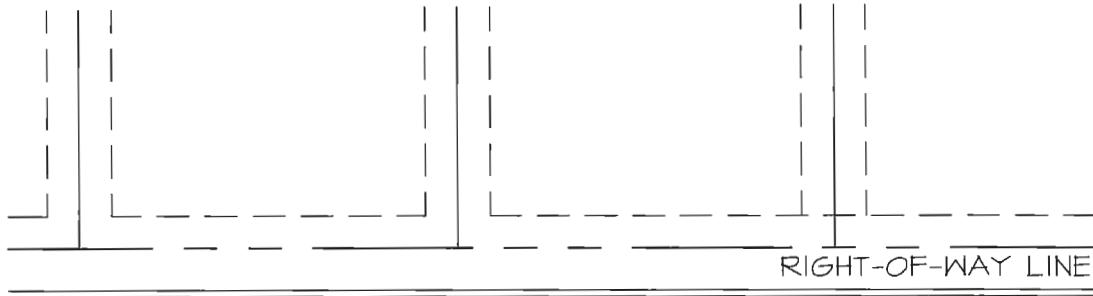

ISSUE DATE 11-1-21

NOT TO SCALE

REVISIONS							PAGE APPENDIX V
	Utility Easements Veranda Series						
The Villages® ARCHITECTURAL REVIEW POLICY & STANDARDS							

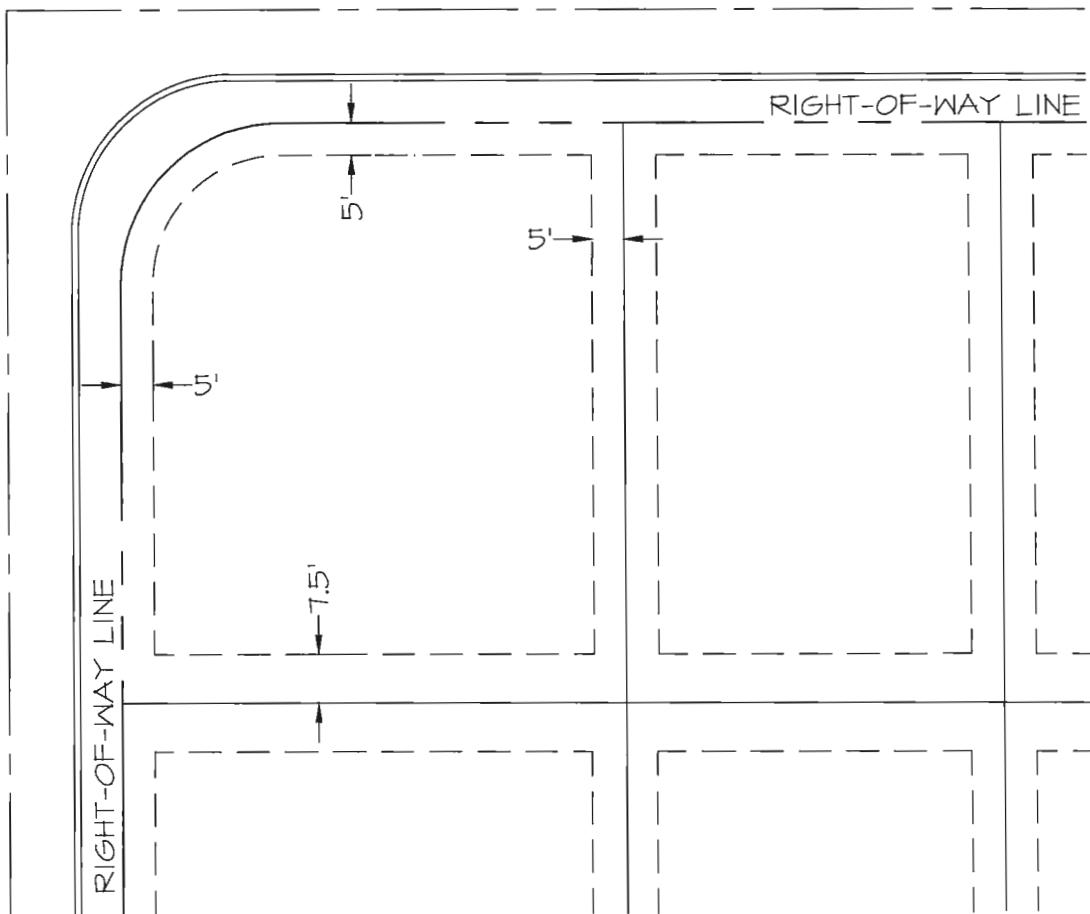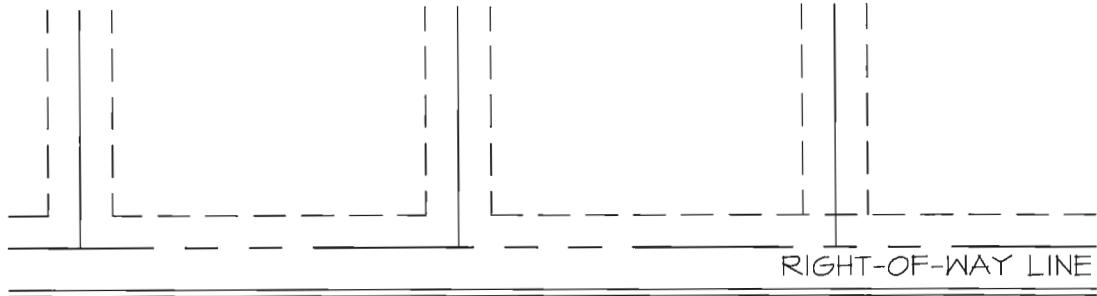

ISSUE DATE 11-1-21

NOT TO SCALE




ARCHITECTURAL REVIEW POLICY & STANDARDS

REVISIONS _____

Utility Easements Cottage Villa


PAGE
APPENDIX V

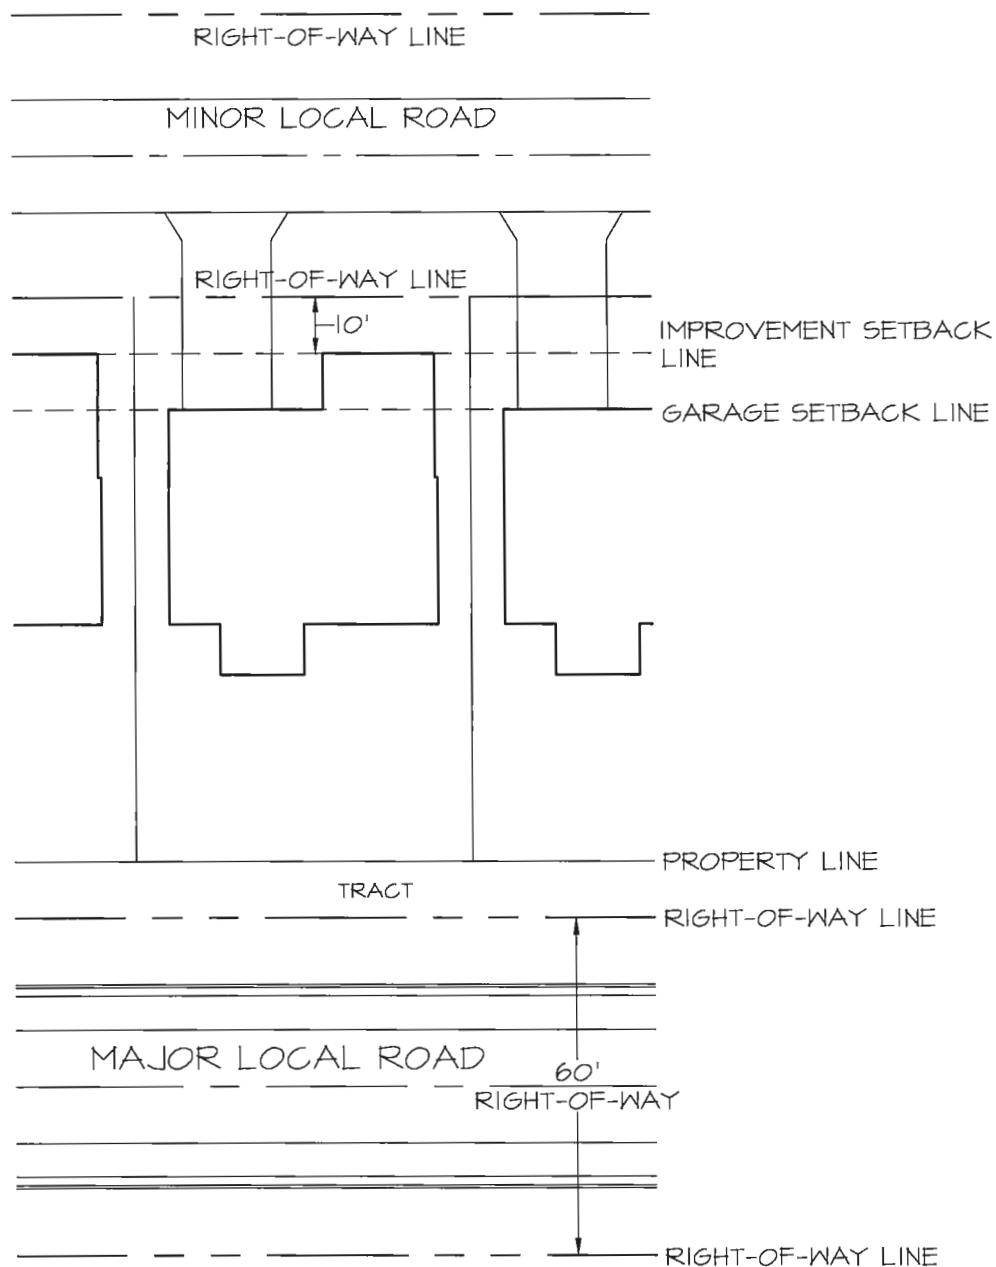

ISSUE DATE 11-1-21

NOT TO SCALE

 ARCHITECTURAL REVIEW POLICY & STANDARDS	REVISIONS							PAGE
	Local Government Road Setbacks	Double Frontage Home Minor Local Road						APPENDIX VI

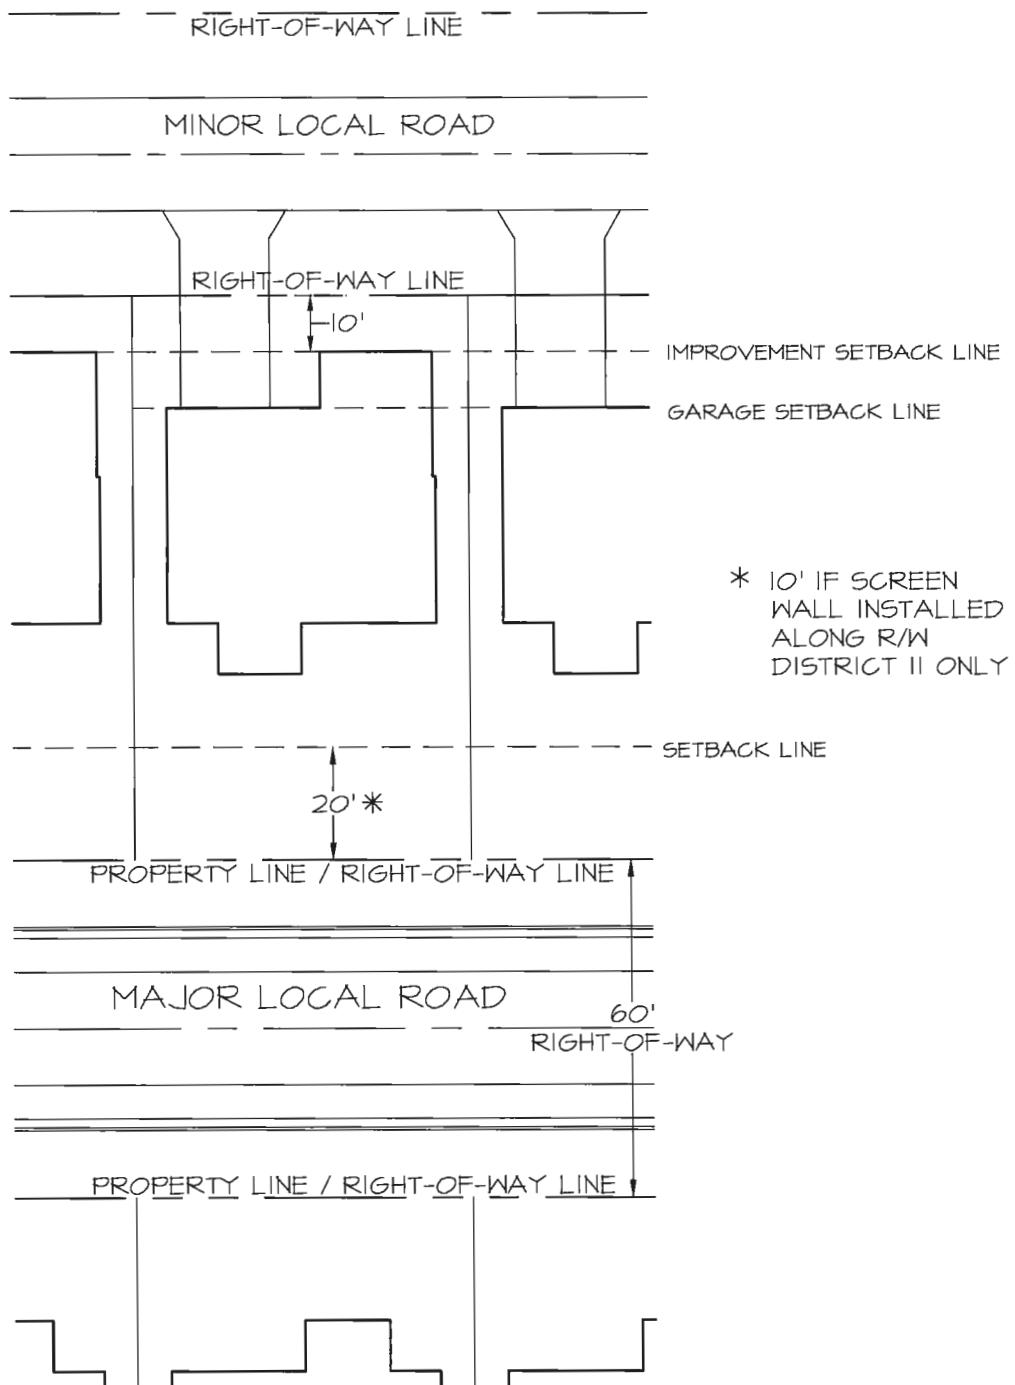

ISSUE DATE 11-1-21

NOT TO SCALE




ARCHITECTURAL REVIEW POLICY & STANDARDS

REVISIONS _____

Local Government Road Setbacks Double Frontage Home Major Local Road


PAGE
APPENDIX VI

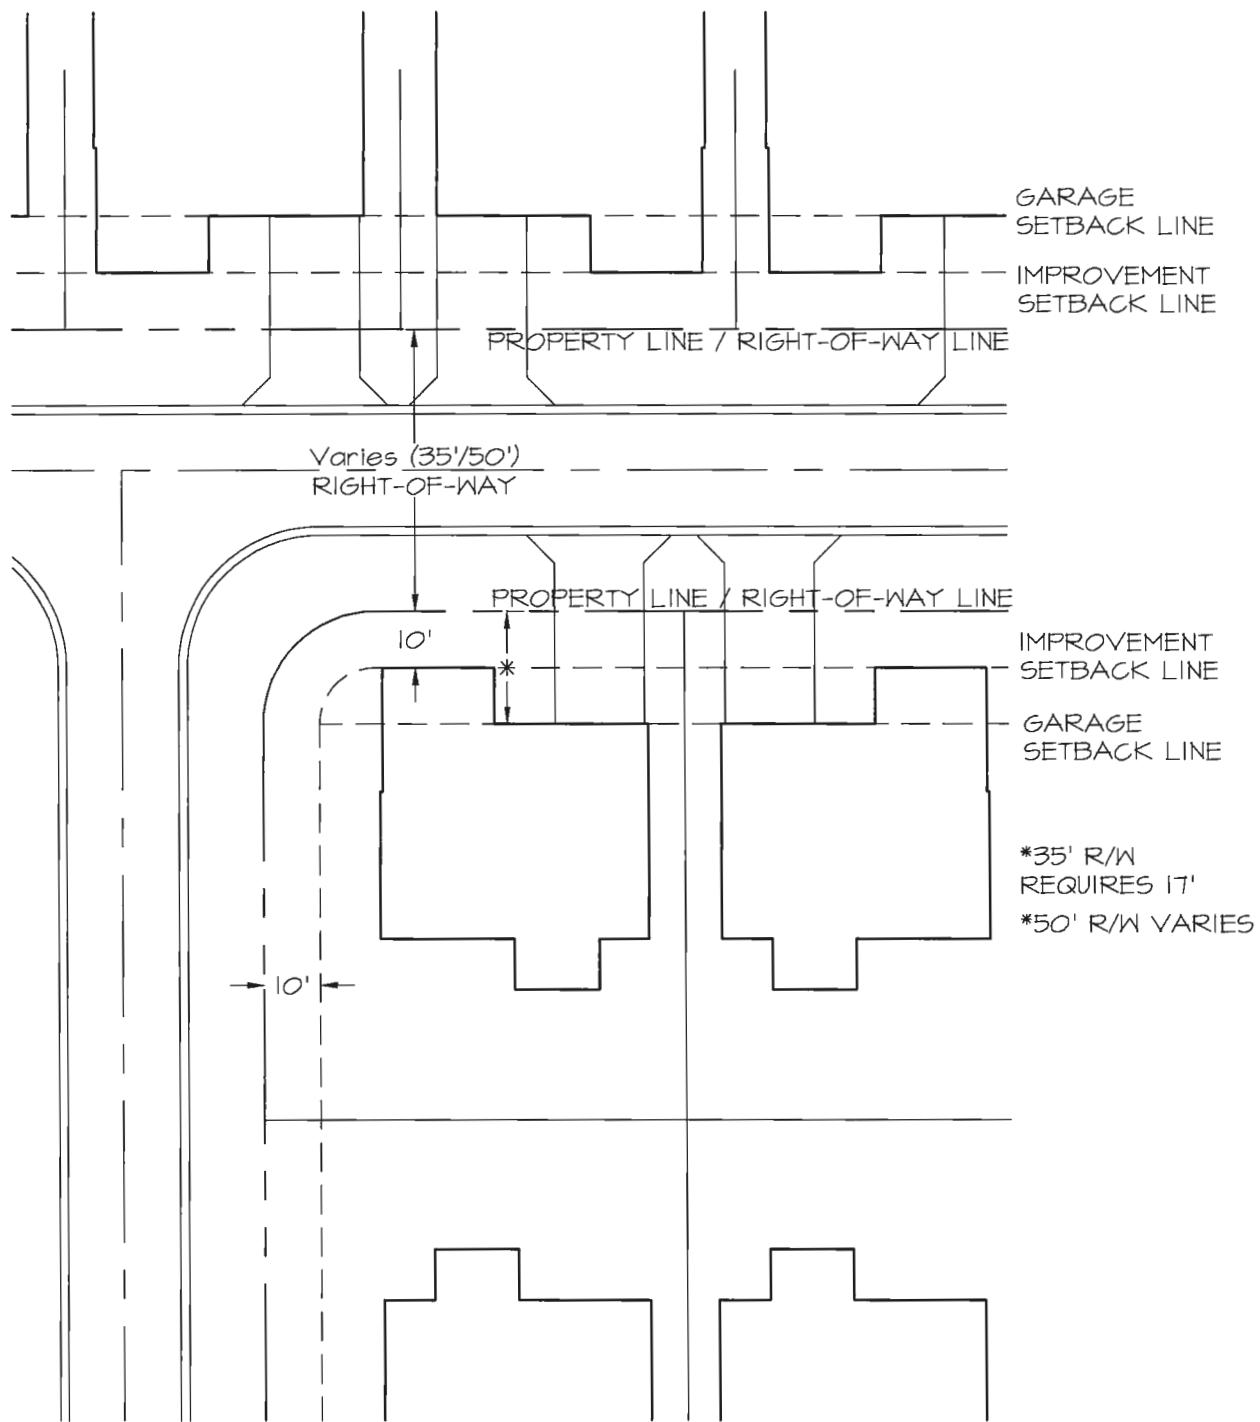

ISSUE DATE 11-1-21


NOT TO SCALE

 ARCHITECTURAL REVIEW POLICY & STANDARDS	REVISIONS							PAGE
	Local Government Road Setbacks							APPENDIX VI
	Standard Home							

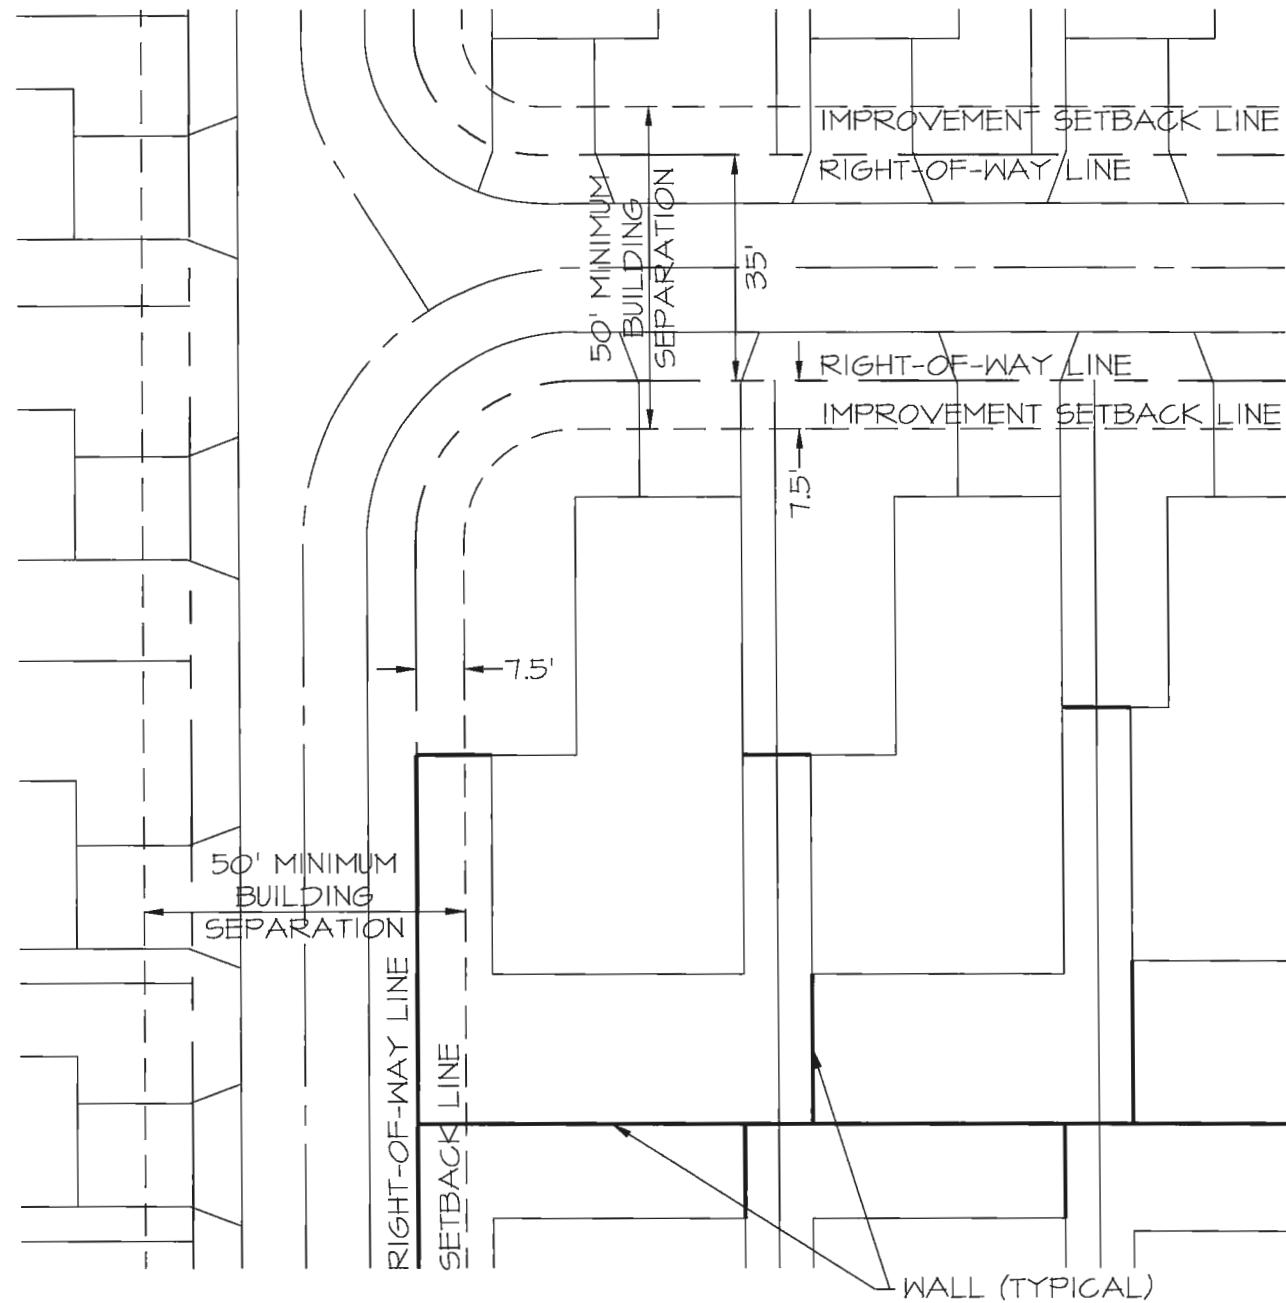

ISSUE DATE 11-1-21


NOT TO SCALE

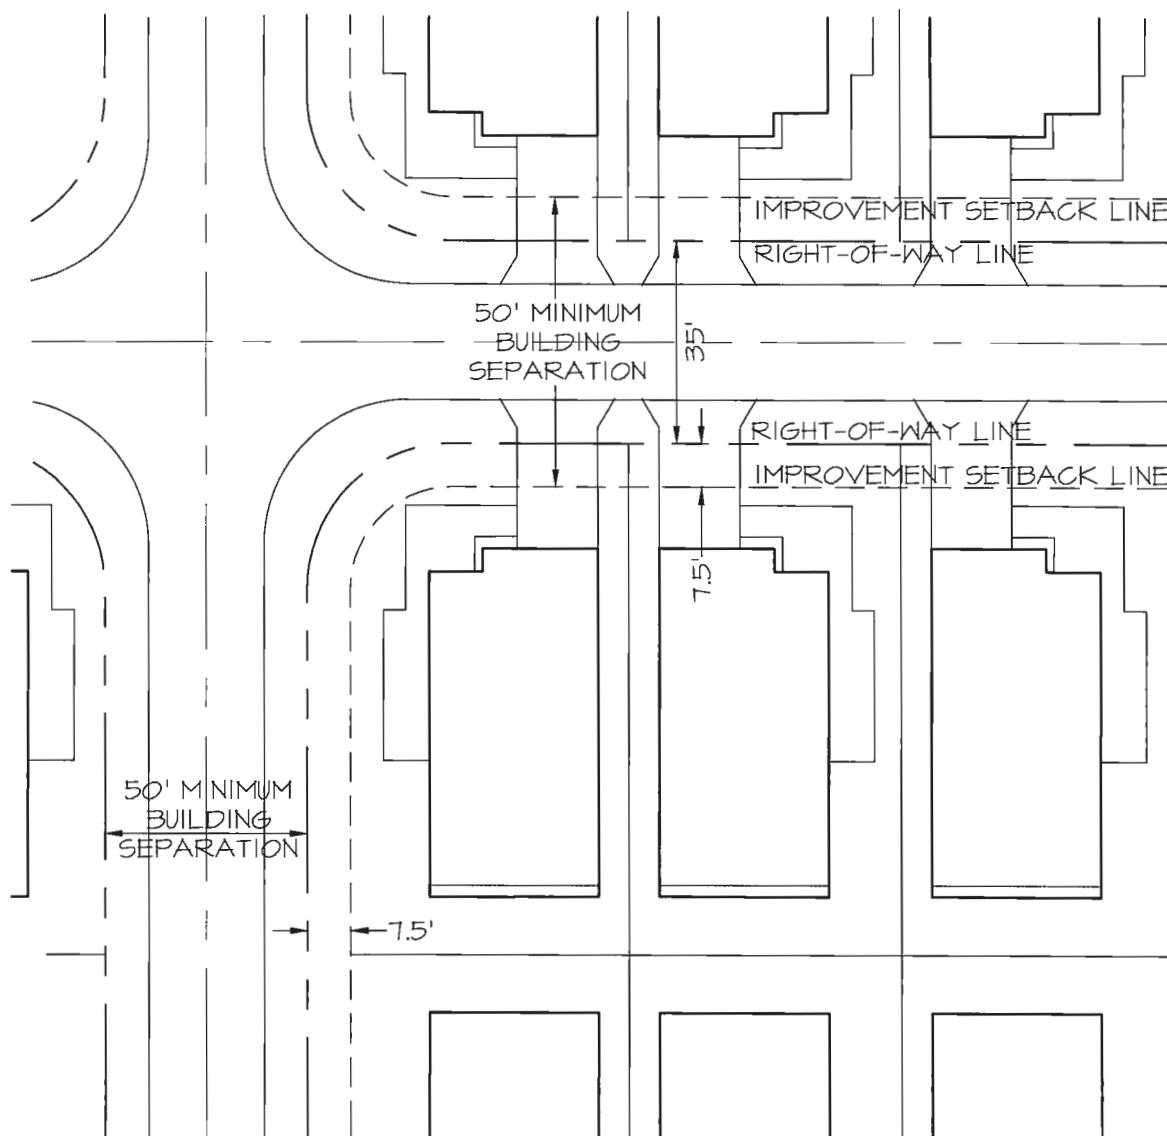

ISSUE DATE 11-1-21

NOT TO SCALE


REVISIONS								PAGE	
	Local Government Road Setbacks								
Patio Villa Lot							APPENDIX VI		
Architectural Review Policy & Standards									

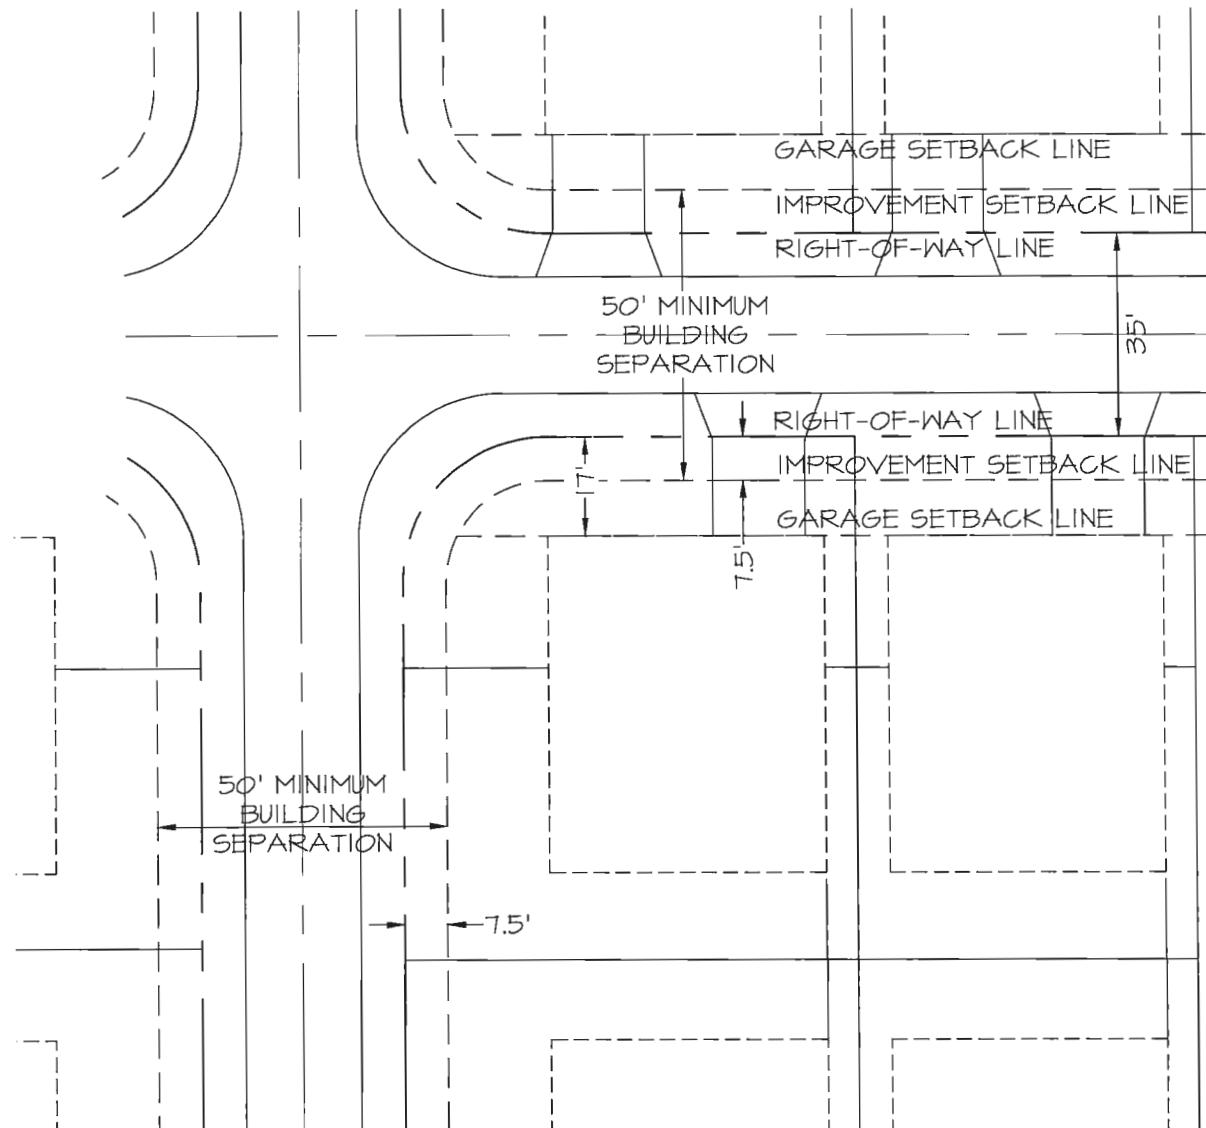

ISSUE DATE 11-1-21

NOT TO SCALE

The Villages ARCHITECTURAL REVIEW POLICY & STANDARDS	REVISIONS	Local Government Road Setbacks Veranda Series Lot						PAGE APPENDIX VI
	1	2	3	4	5	6		

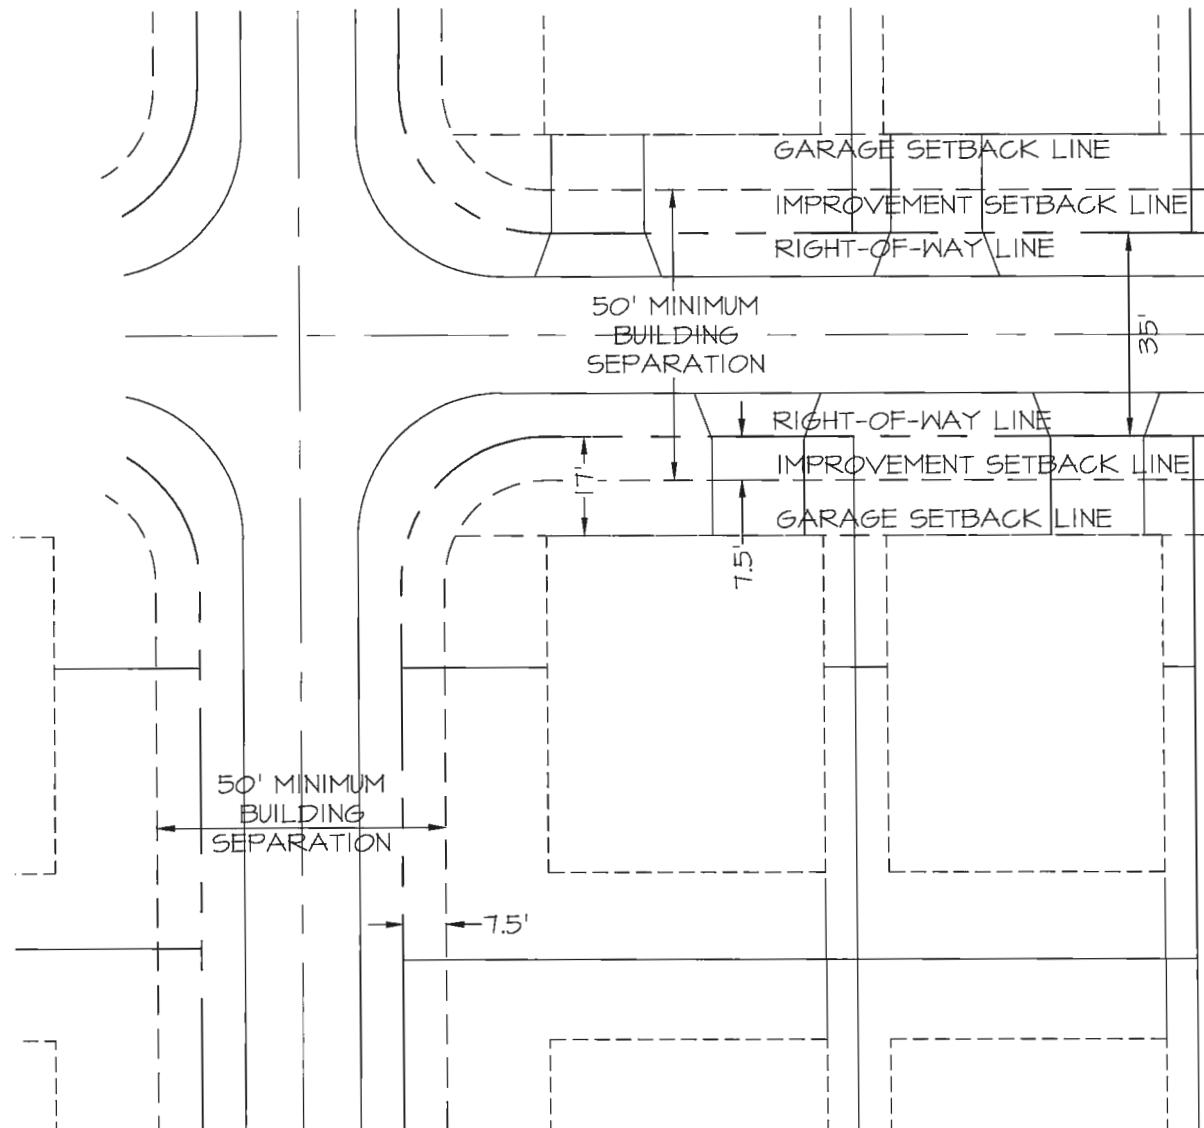

ISSUE DATE 11-1-21

NOT TO SCALE





ARCHITECTURAL REVIEW POLICY & STANDARDS

REVISIONS

Local Government Road Setbacks
Cottage Villa Lot


PAGE
APPENDIX VI

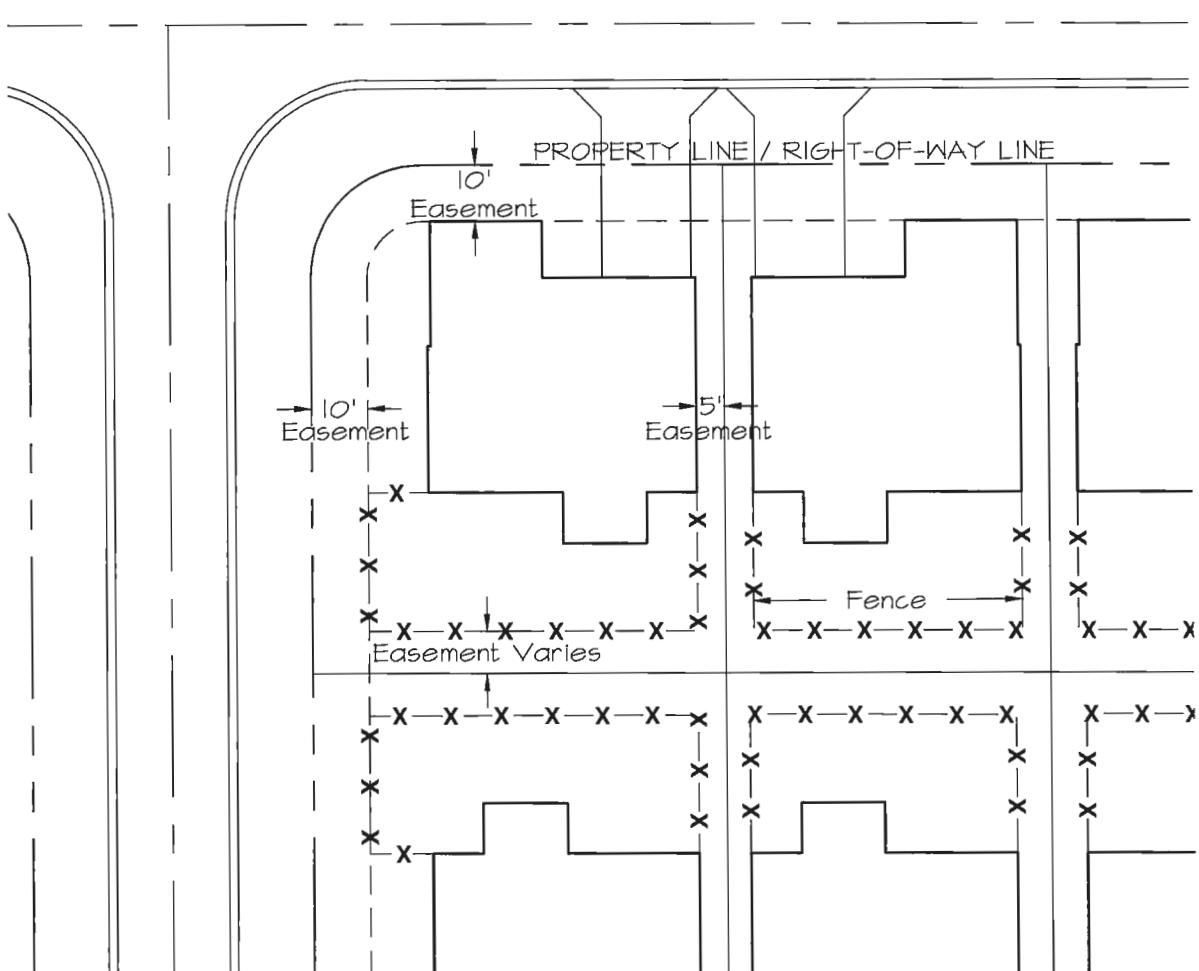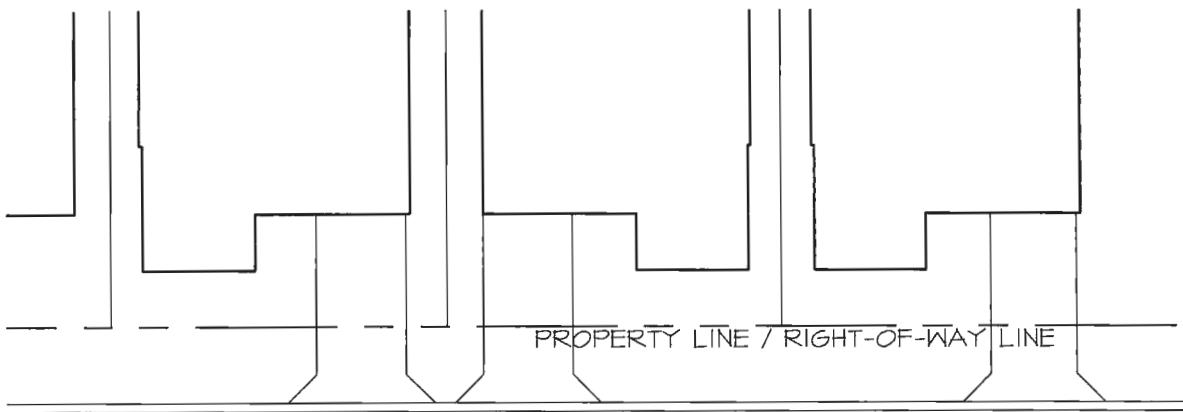

Note:

1) Fences are permitted in the rear yard only and must not encroach any utility or use easement

2) All fences must be 42" tall, Nation Vinyl Products (NVP) closed top picket in Aspen White.

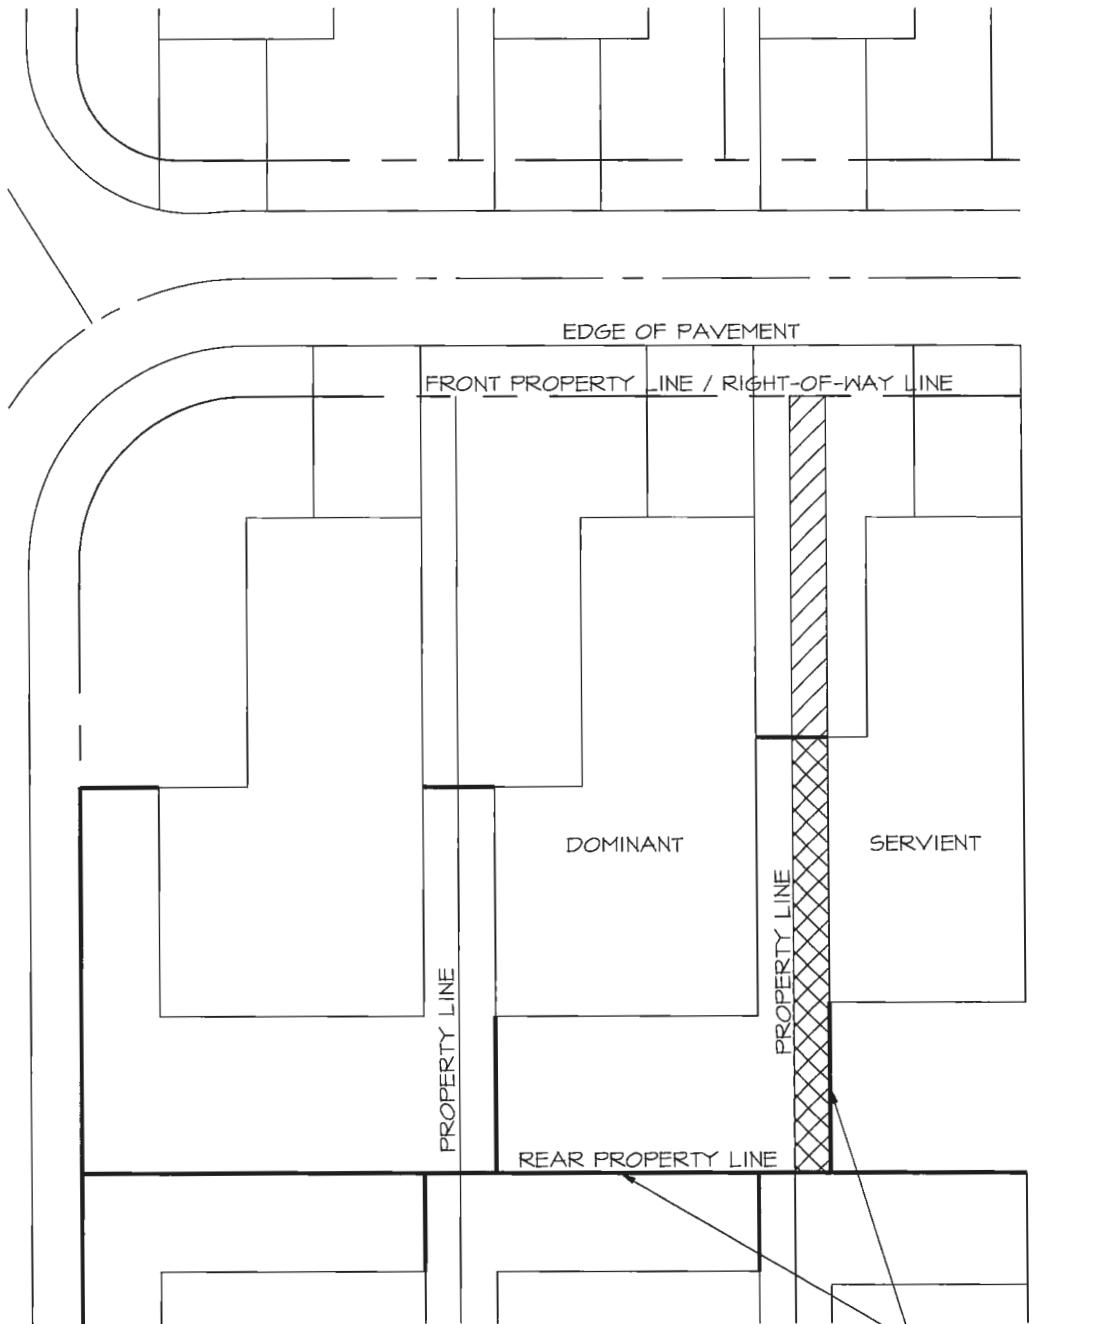

FRONT SIDE YARD EASEMENT

REAR SIDE YARD EASEMENT



STANDARD LOT "FRONT LOAD"
FRONT & REAR SIDE EASEMENTS

ISSUE DATE 5-1-22

NOT TO SCALE

The Villages
ARCHITECTURAL REVIEW POLICY & STANDARDS

REVISIONS						PAGE
Courtyard Villa Front & Rear Side Yard Easements					APPENDIX VIII	

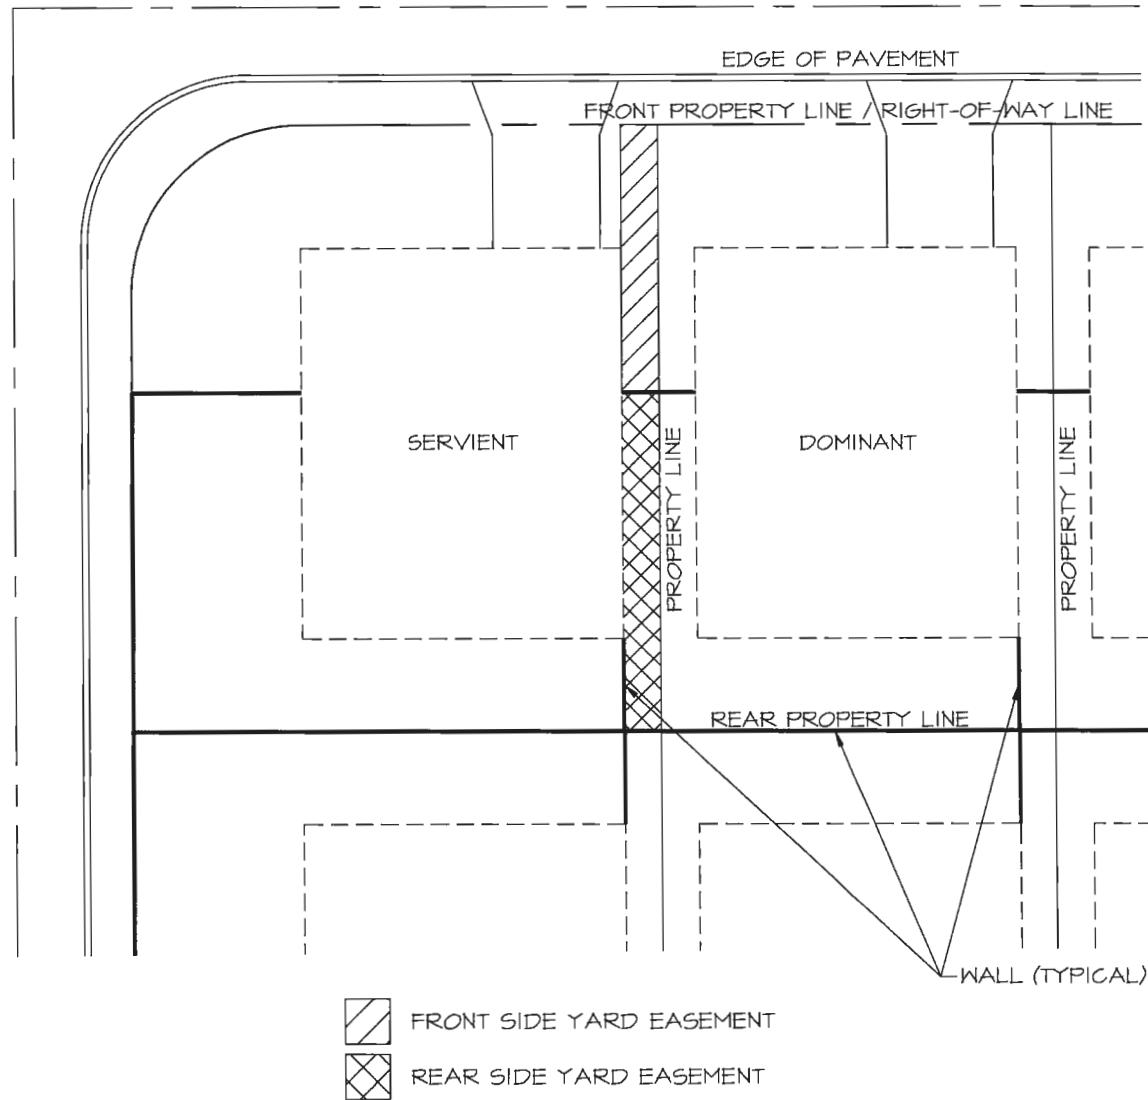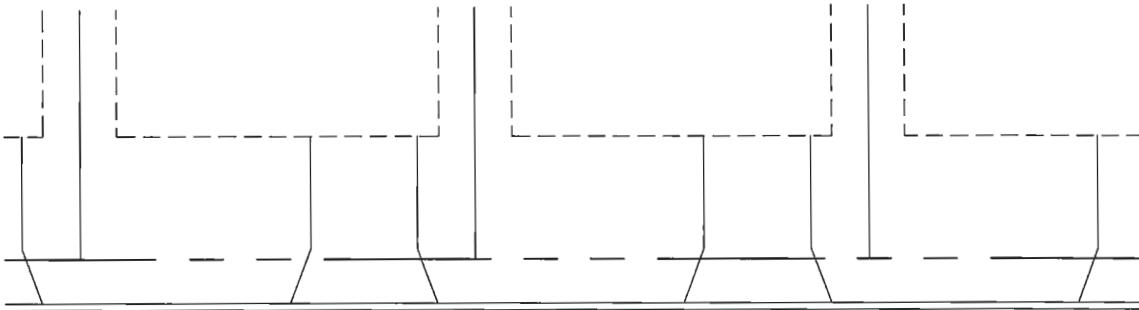


STANDARD LOT
FRONT & REAR SIDE YARD EASEMENTS

ISSUE DATE 5-1-22

NOT TO SCALE

The Villages ARCHITECTURAL REVIEW POLICY & STANDARDS	REVISIONS	Veranda Series Front & Rear Side Yard Easements						PAGE APPENDIX VIII

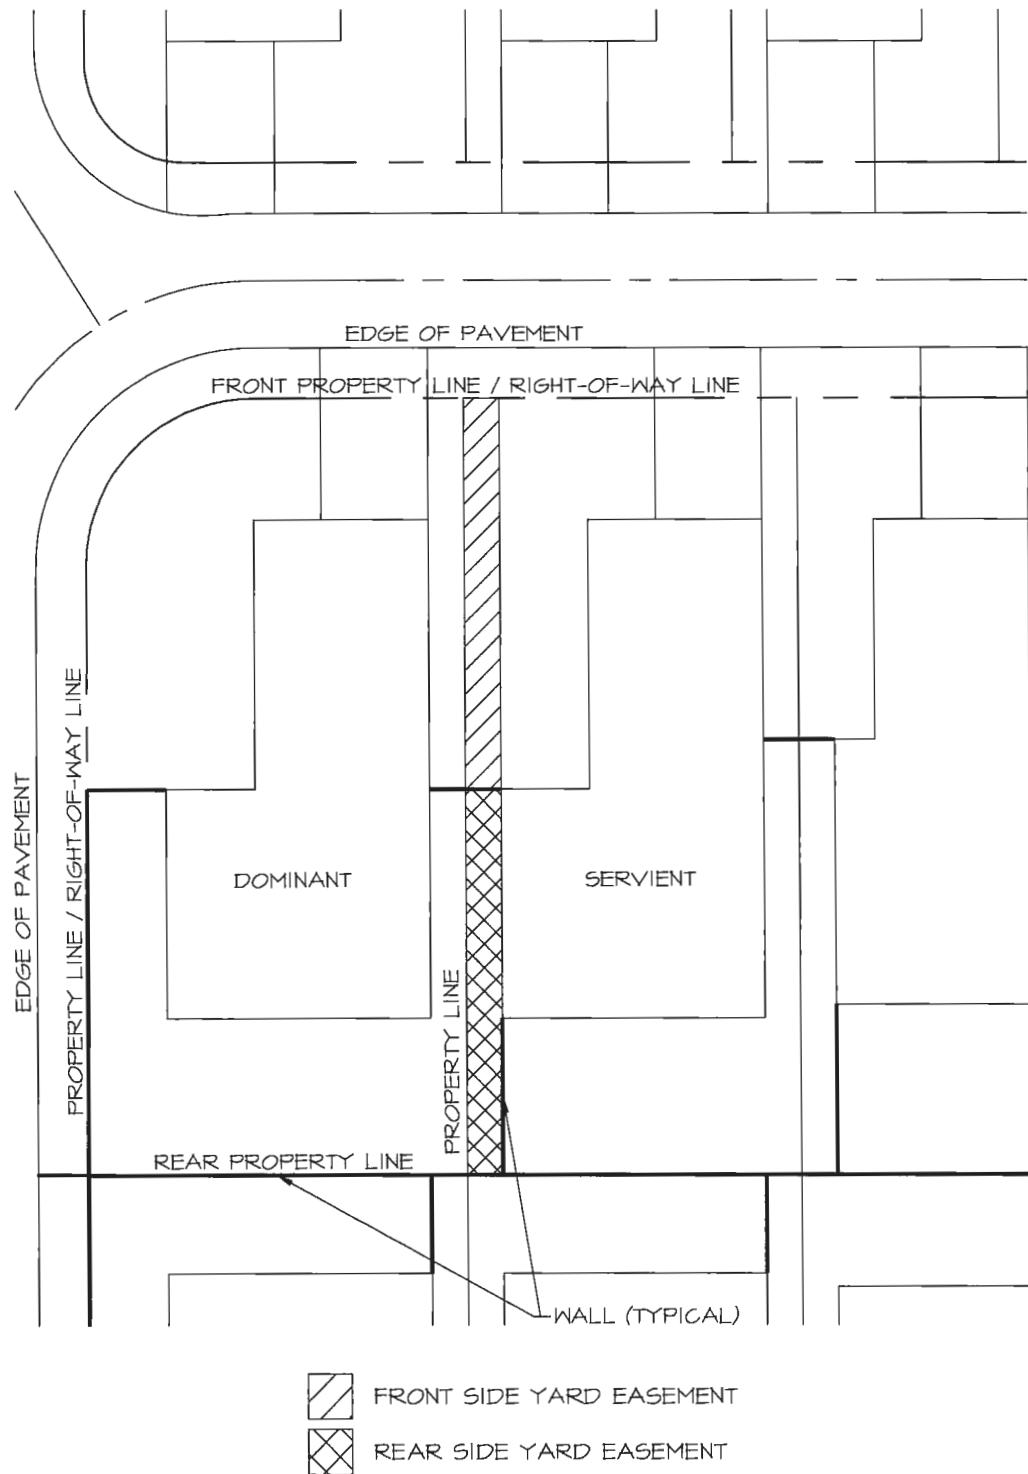

CORNER LOT "FRONT LOAD"
FRONT & REAR SIDE YARD EASEMENTS

ISSUE DATE 5-1-22

NOT TO SCALE





ARCHITECTURAL REVIEW POLICY & STANDARDS

REVISIONS

Courtyard Villa Front & Rear Side Yard Easements



PAGE
APPENDIX
VIII

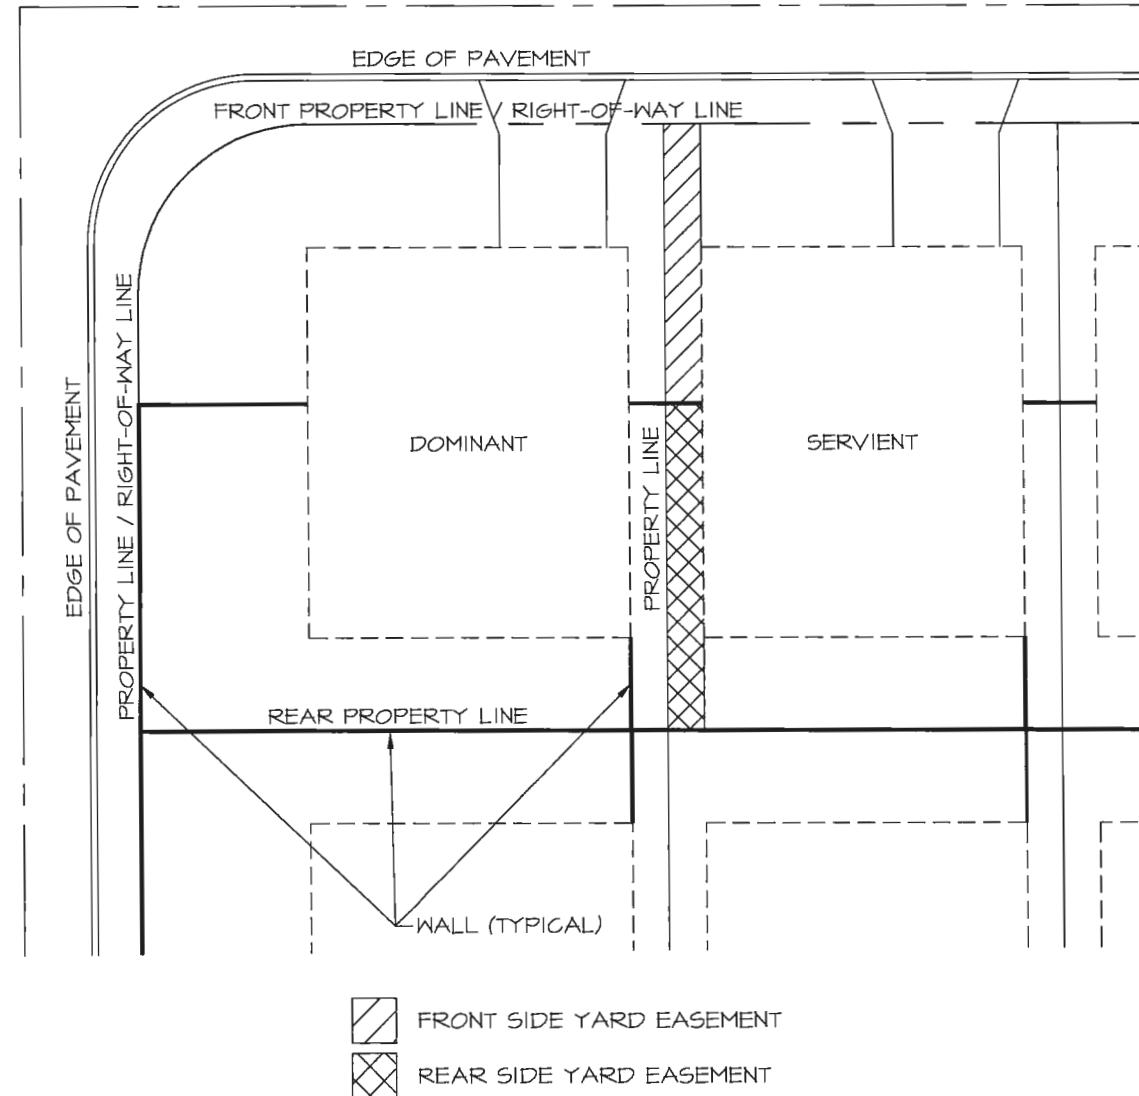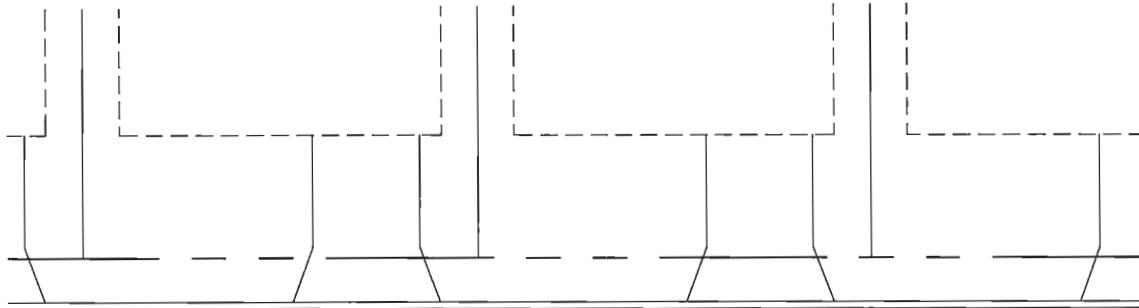

CORNER LOT
FRONT & REAR SIDE YARD EASEMENTS

ISSUE DATE 5-1-22


NOT TO SCALE

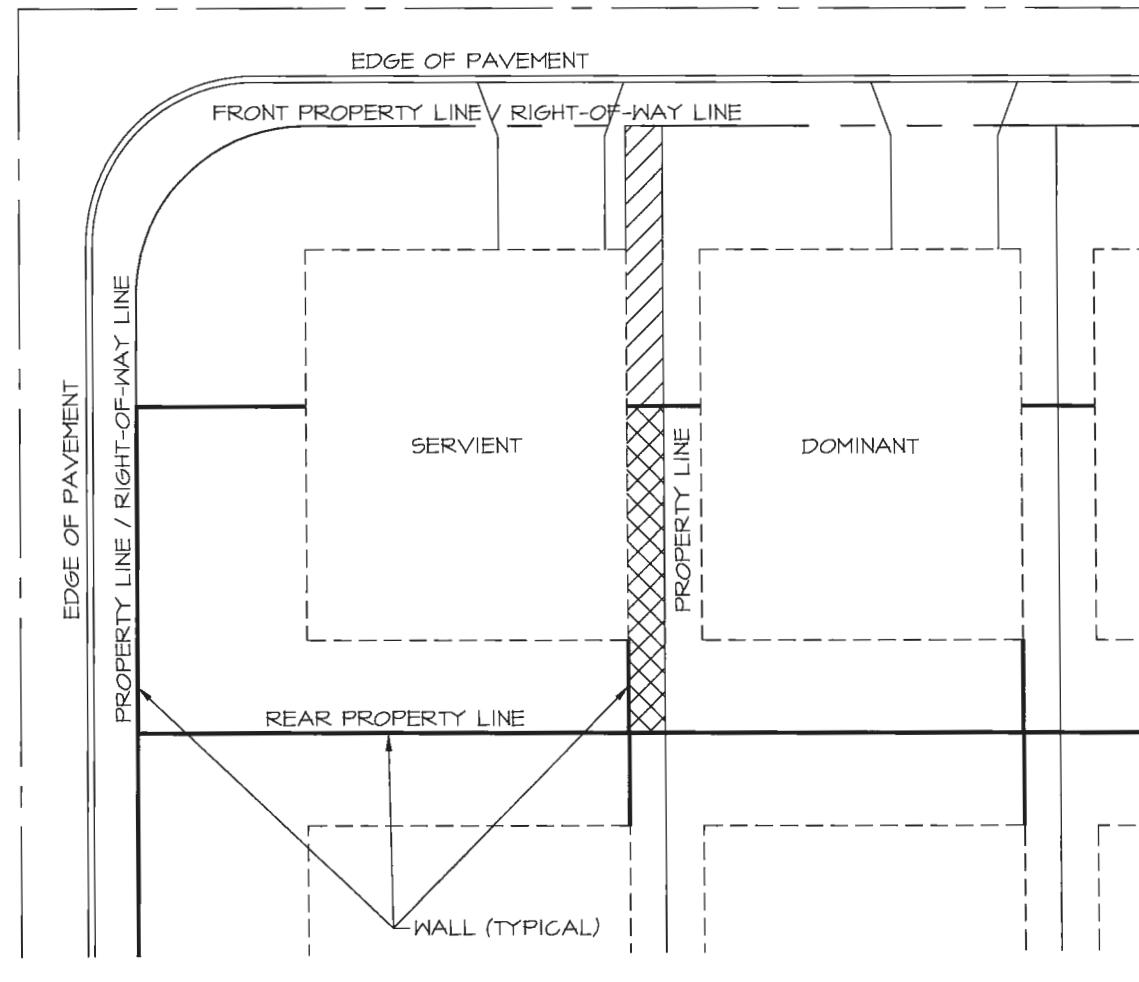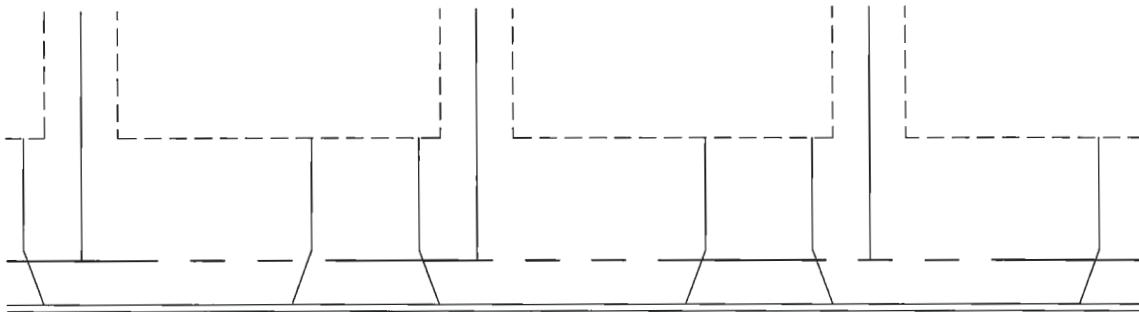

CORNER LOT FRONT & REAR SIDE YARD EASEMENTS

ISSUE DATE 5-1-22

NOT TO SCALE

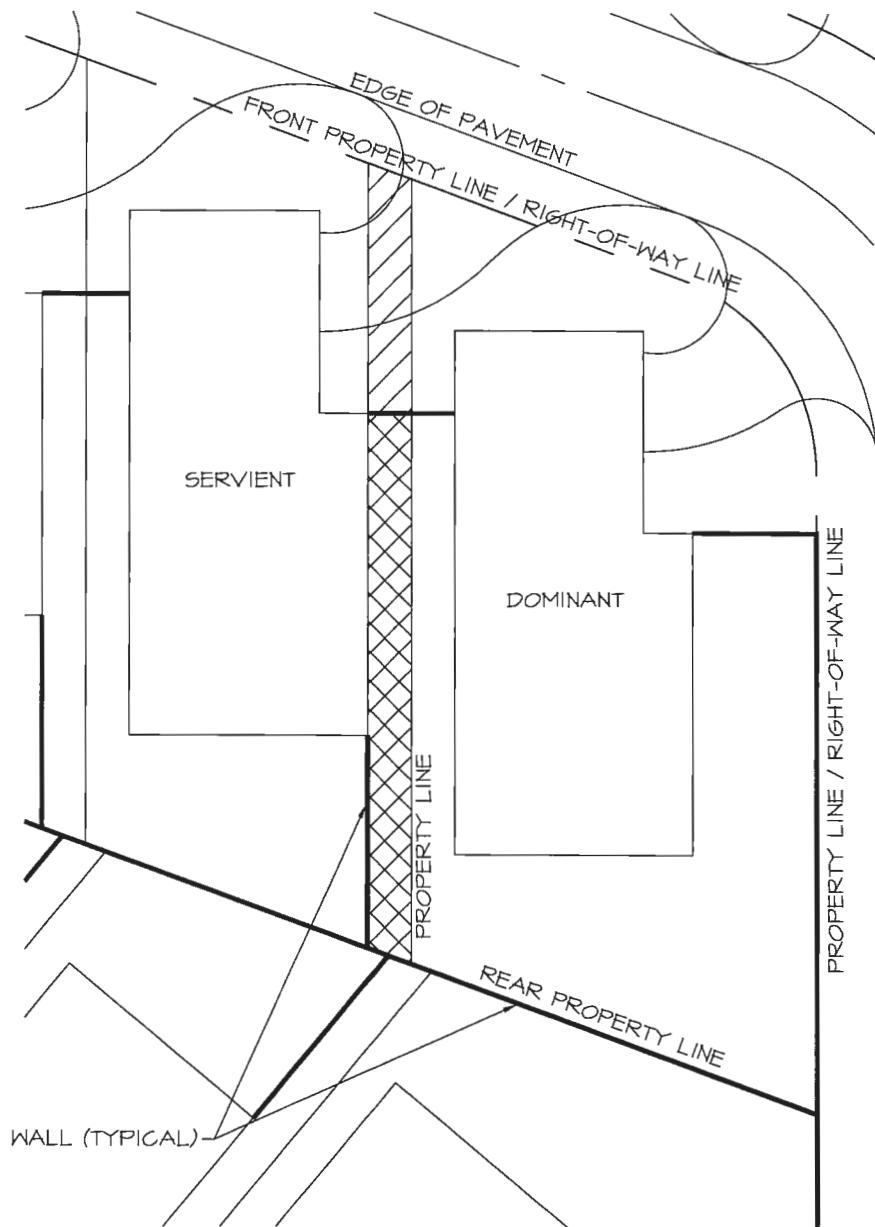

□ FRONT SIDE YARD EASEMENT

▨ REAR SIDE YARD EASEMENT

CORNER LOT "SIDE LOAD"
FRONT & REAR SIDE YARD EASEMENTS

ISSUE DATE 5-1-22

NOT TO SCALE




ARCHITECTURAL REVIEW POLICY & STANDARDS

REVISIONS

Courtyard Villa

Front & Rear Side Yard Easements

PAGE
APPENDIX
VIII

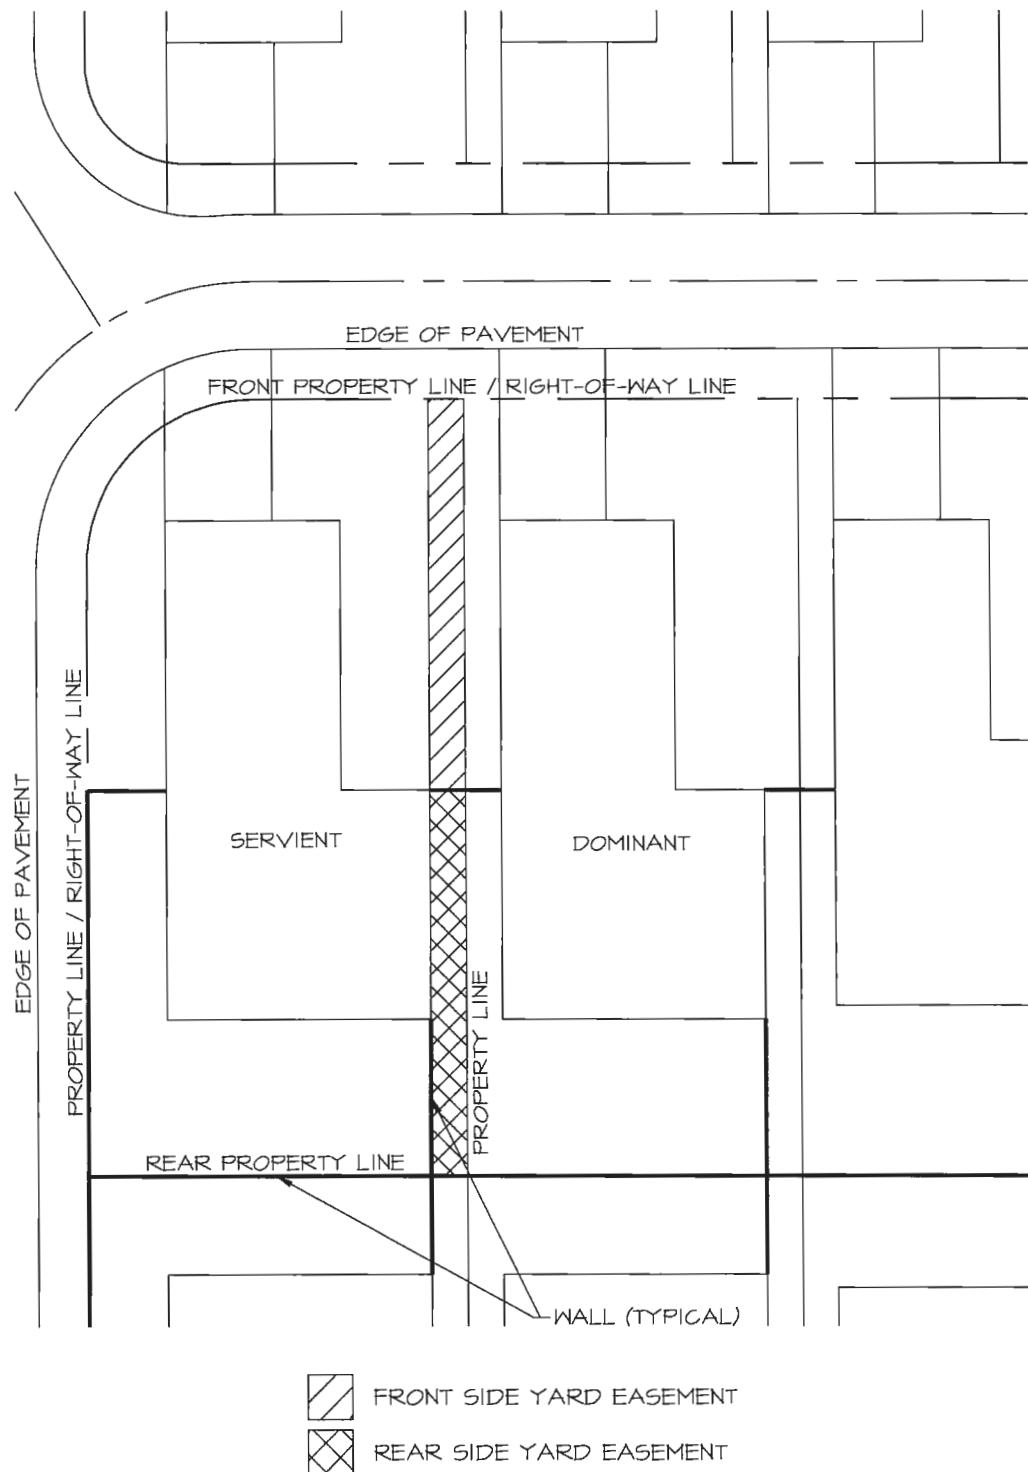

CORNER LOT "FRONT LOAD"
FRONT & REAR SIDE YARD EASEMENTS

ISSUE DATE 5-1-22

NOT TO SCALE




ARCHITECTURAL REVIEW POLICY & STANDARDS

REVISIONS

Courtyard Villa Front & Rear Side Yard Easements

PAGE
APPENDIX
VIII

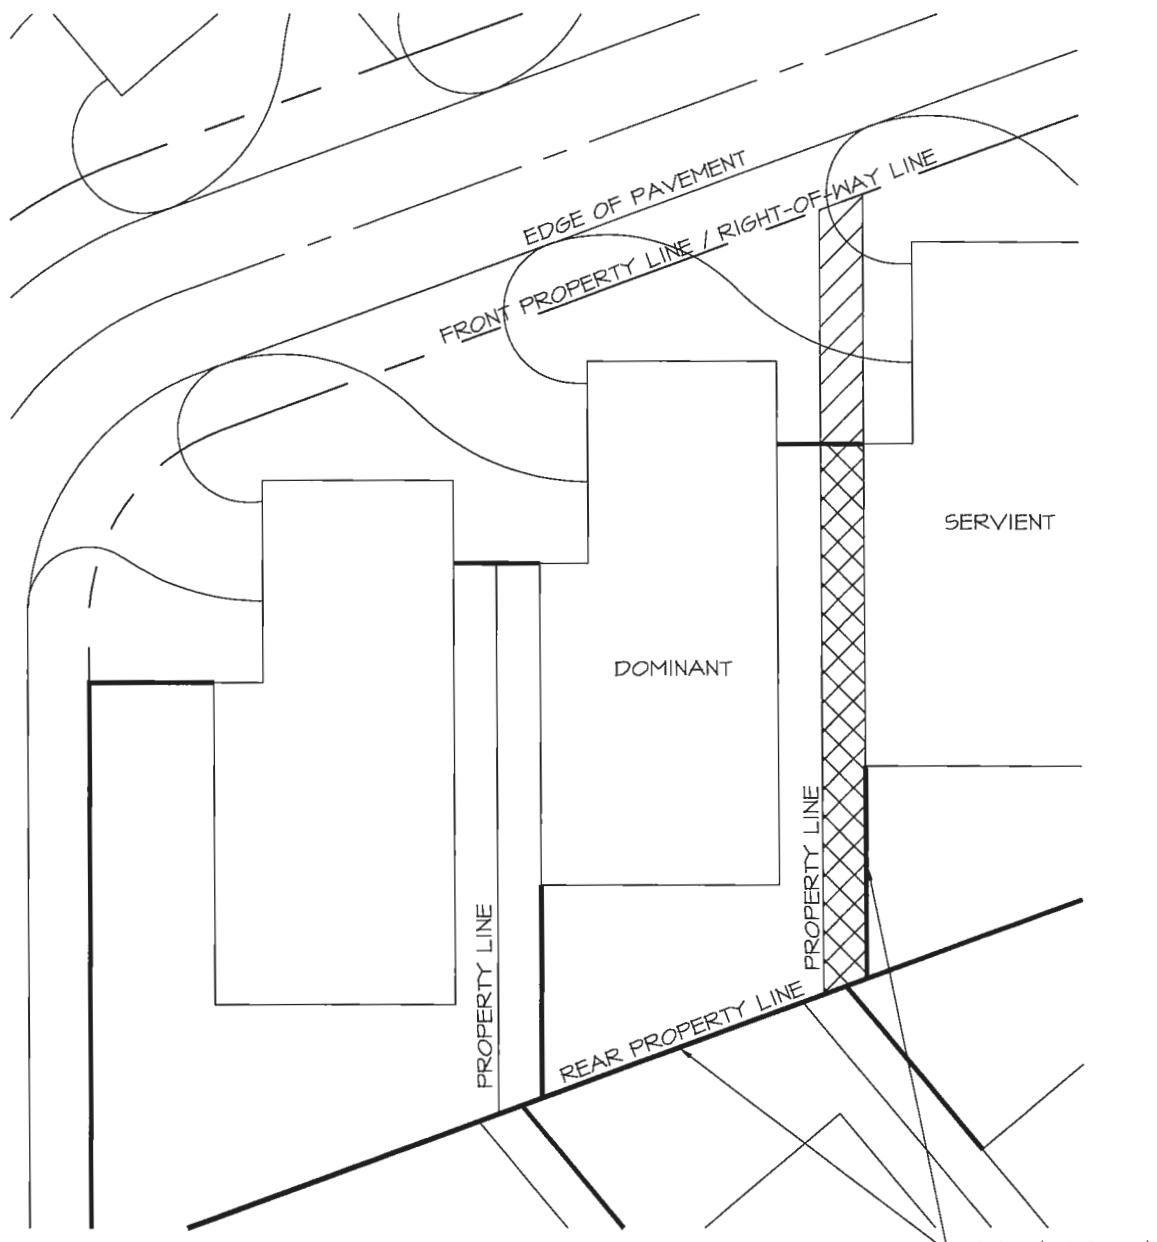

 FRONT SIDE YARD EASEMENT

 REAR SIDE YARD EASEMENT

STANDARD LOT "SIDE LOAD"
FRONT & REAR SIDE YARD EASEMENTS

ISSUE DATE 5-1-22

NOT TO SCALE



ARCHITECTURAL REVIEW POLICY & STANDARDS

REVISIONS

Courtyard Villa Front & Rear Side Yard Easements

PAGE
APPENDIX
VIII